



SEGMENT B - ALTERNATIVE B1

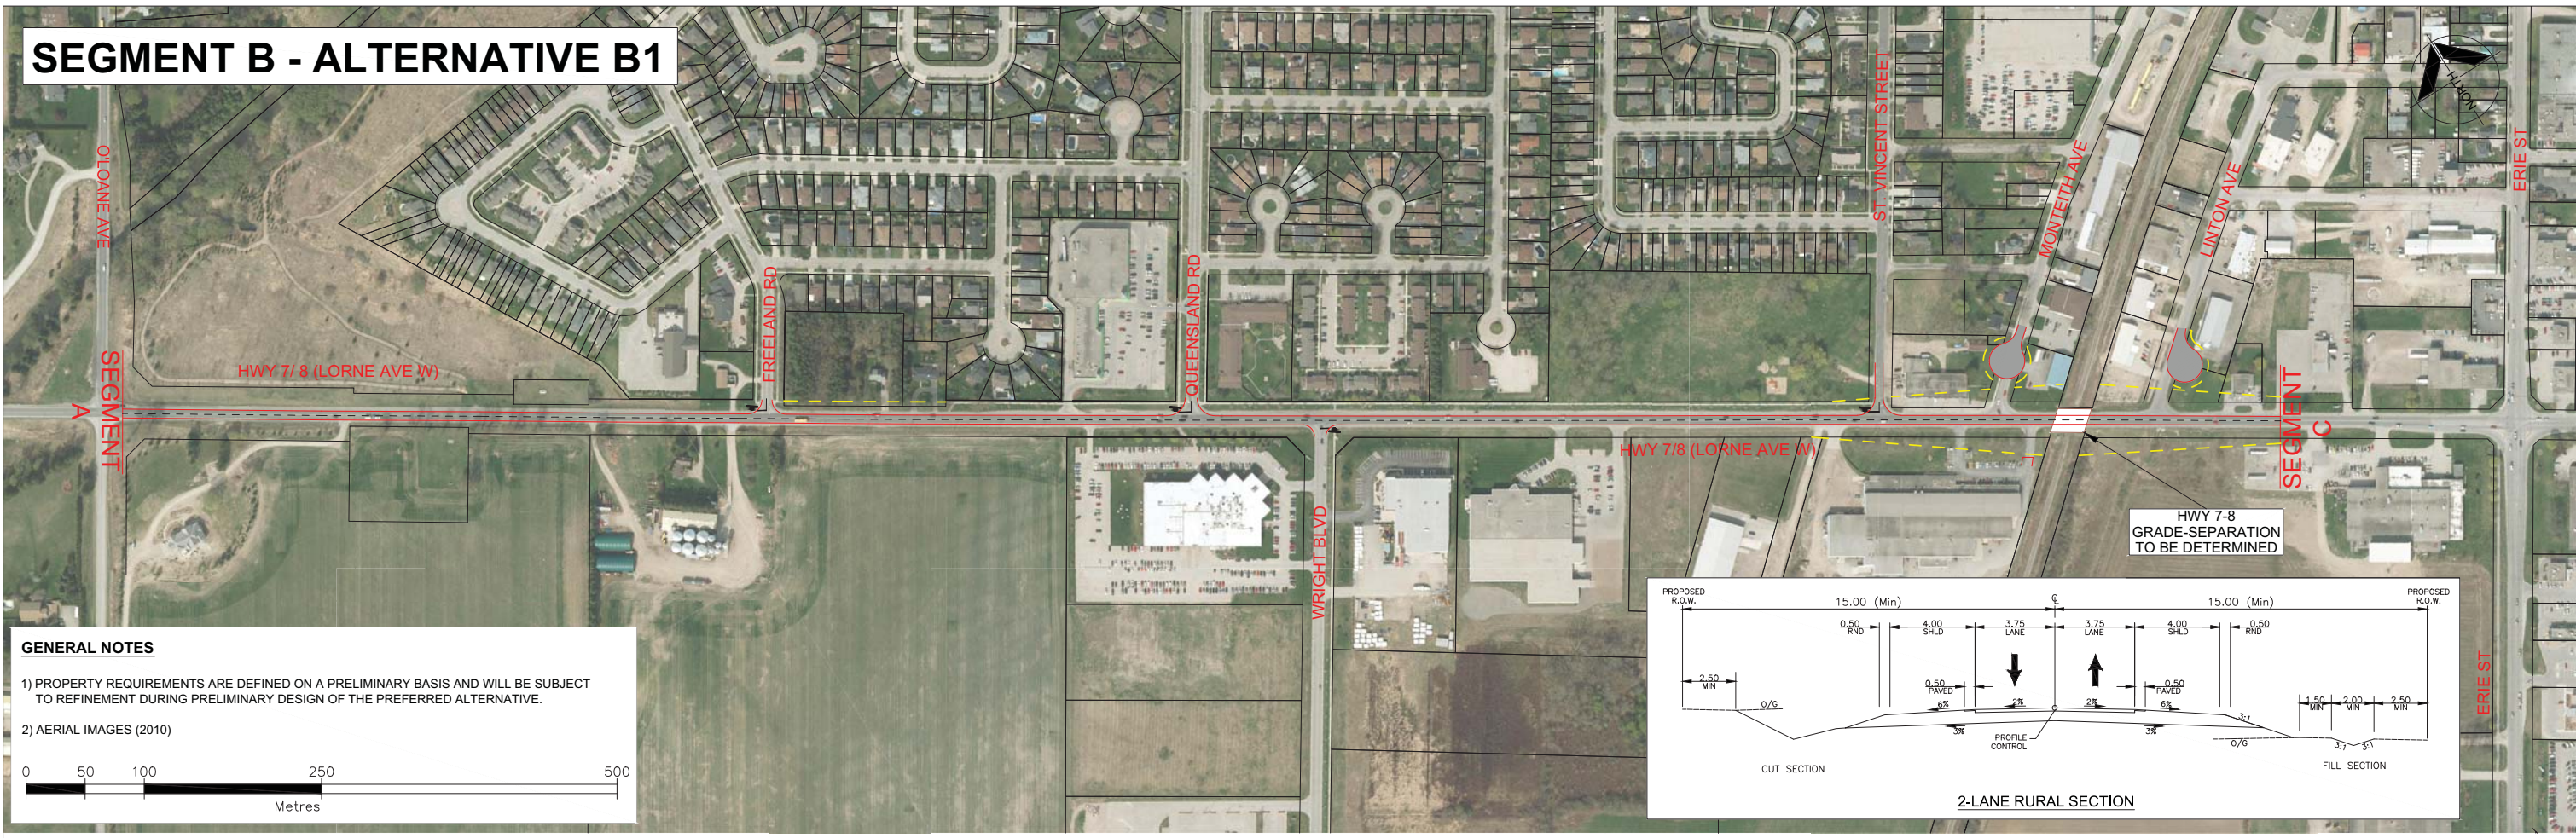

GENERAL NOTES

- 1) PROPERTY REQUIREMENTS ARE DEFINED ON A PRELIMINARY BASIS AND WILL BE SUBJECT TO REFINEMENT DURING PRELIMINARY DESIGN OF THE PREFERRED ALTERNATIVE.
- 2) AERIAL IMAGES (2010)

SEGMENT B - ALTERNATIVE B2

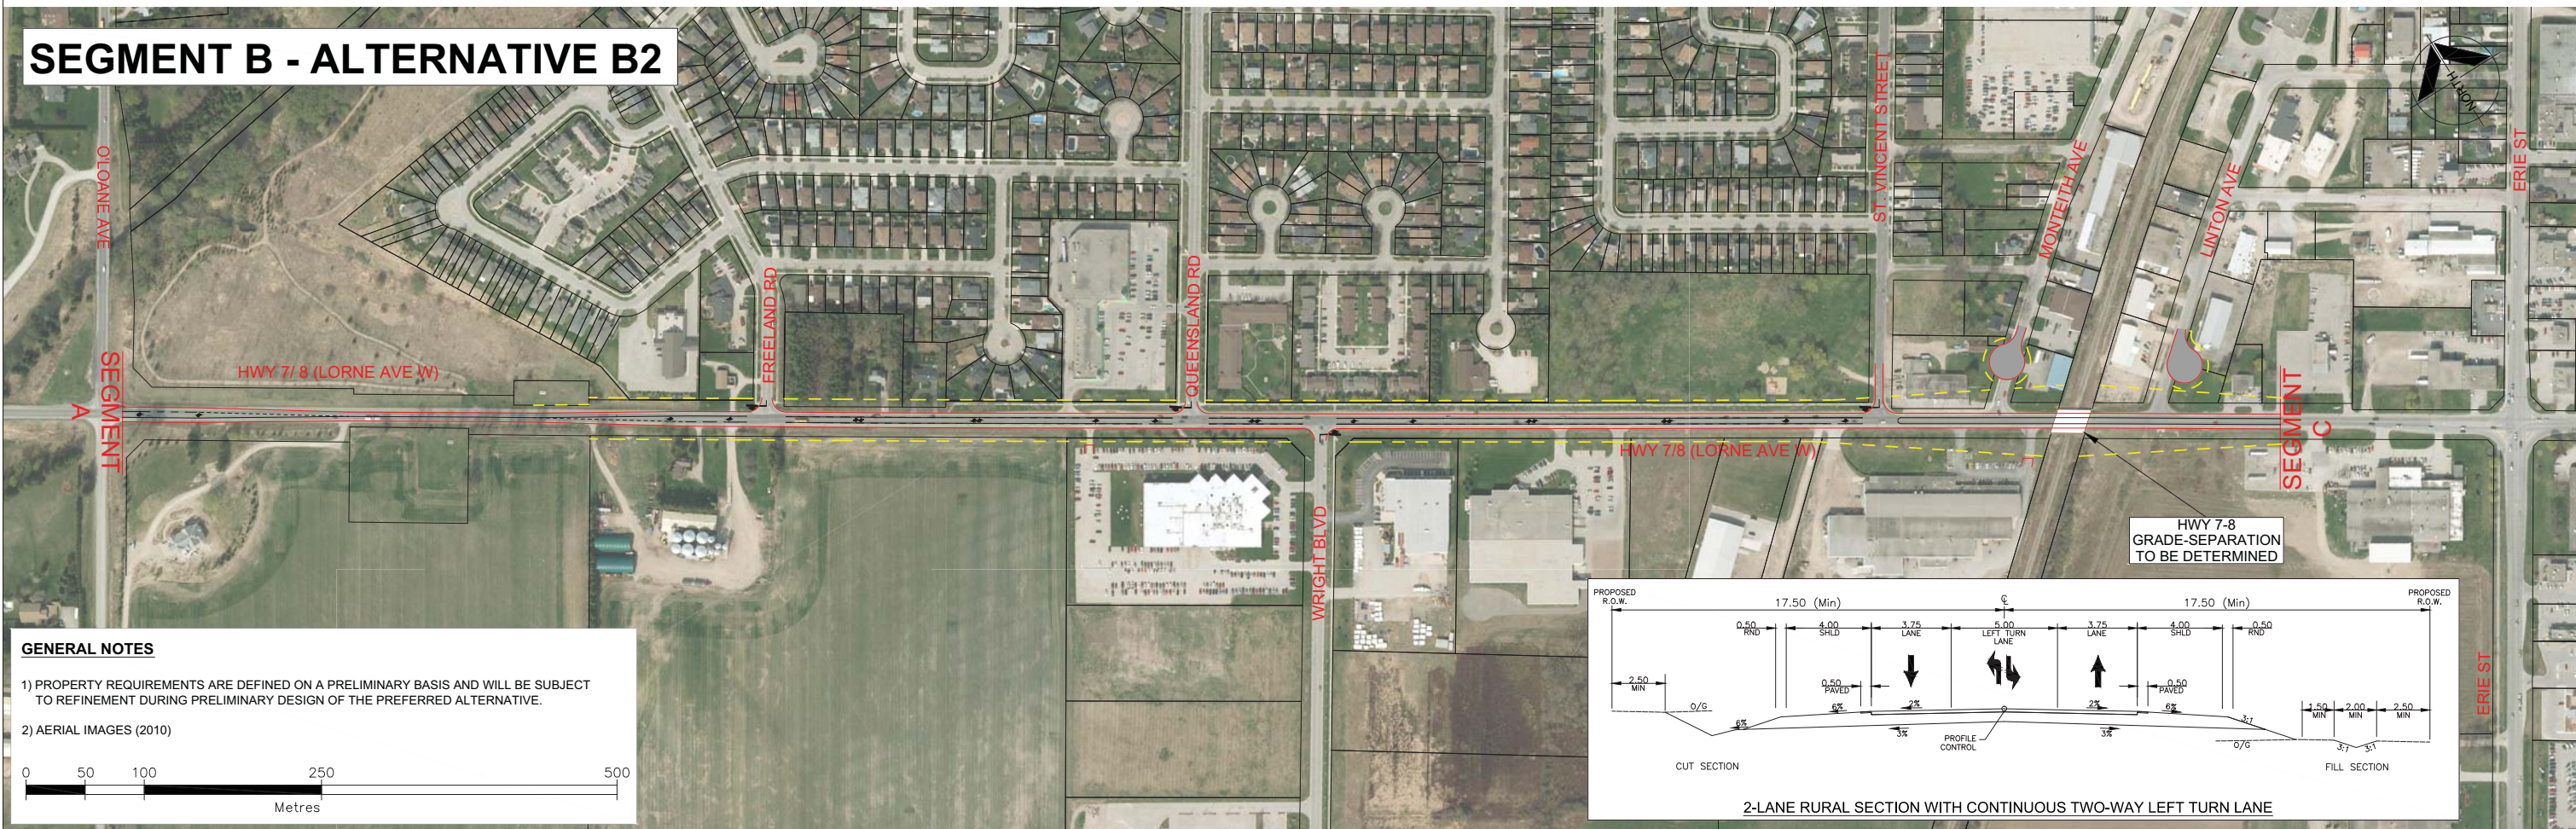

GENERAL NOTES

- 1) PROPERTY REQUIREMENTS ARE DEFINED ON A PRELIMINARY BASIS AND WILL BE SUBJECT TO REFINEMENT DURING PRELIMINARY DESIGN OF THE PREFERRED ALTERNATIVE.
- 2) AERIAL IMAGES (2010)

C:\PROJECTS\42\42-80\42-80503 Hwy 7&8 TCP & EA\000-CADD\040 CADD-BM WIP\C\UTM Z17\ Preliminary Design\Sheets\PIC #5\Segment-B-Alternative-B1&B2.dwg 7/24/2012 2:43:08 PM EDT