
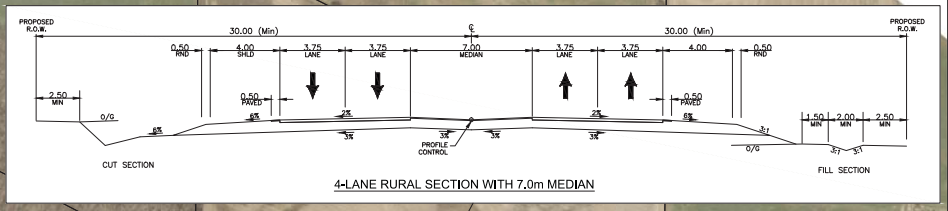


G:\PROJECTS\22-02-80503 Hwy 7&8 TCP & EA\00-CA00-040 CAD-BIM WP\CV\TM 217\Preliminary Design\Sheets\JC #5\Segment-H-Alternative-H1&H2.dwg 7/23/2012 4:05:23 PM EDT

SEGMENT H - ALTERNATIVE H3

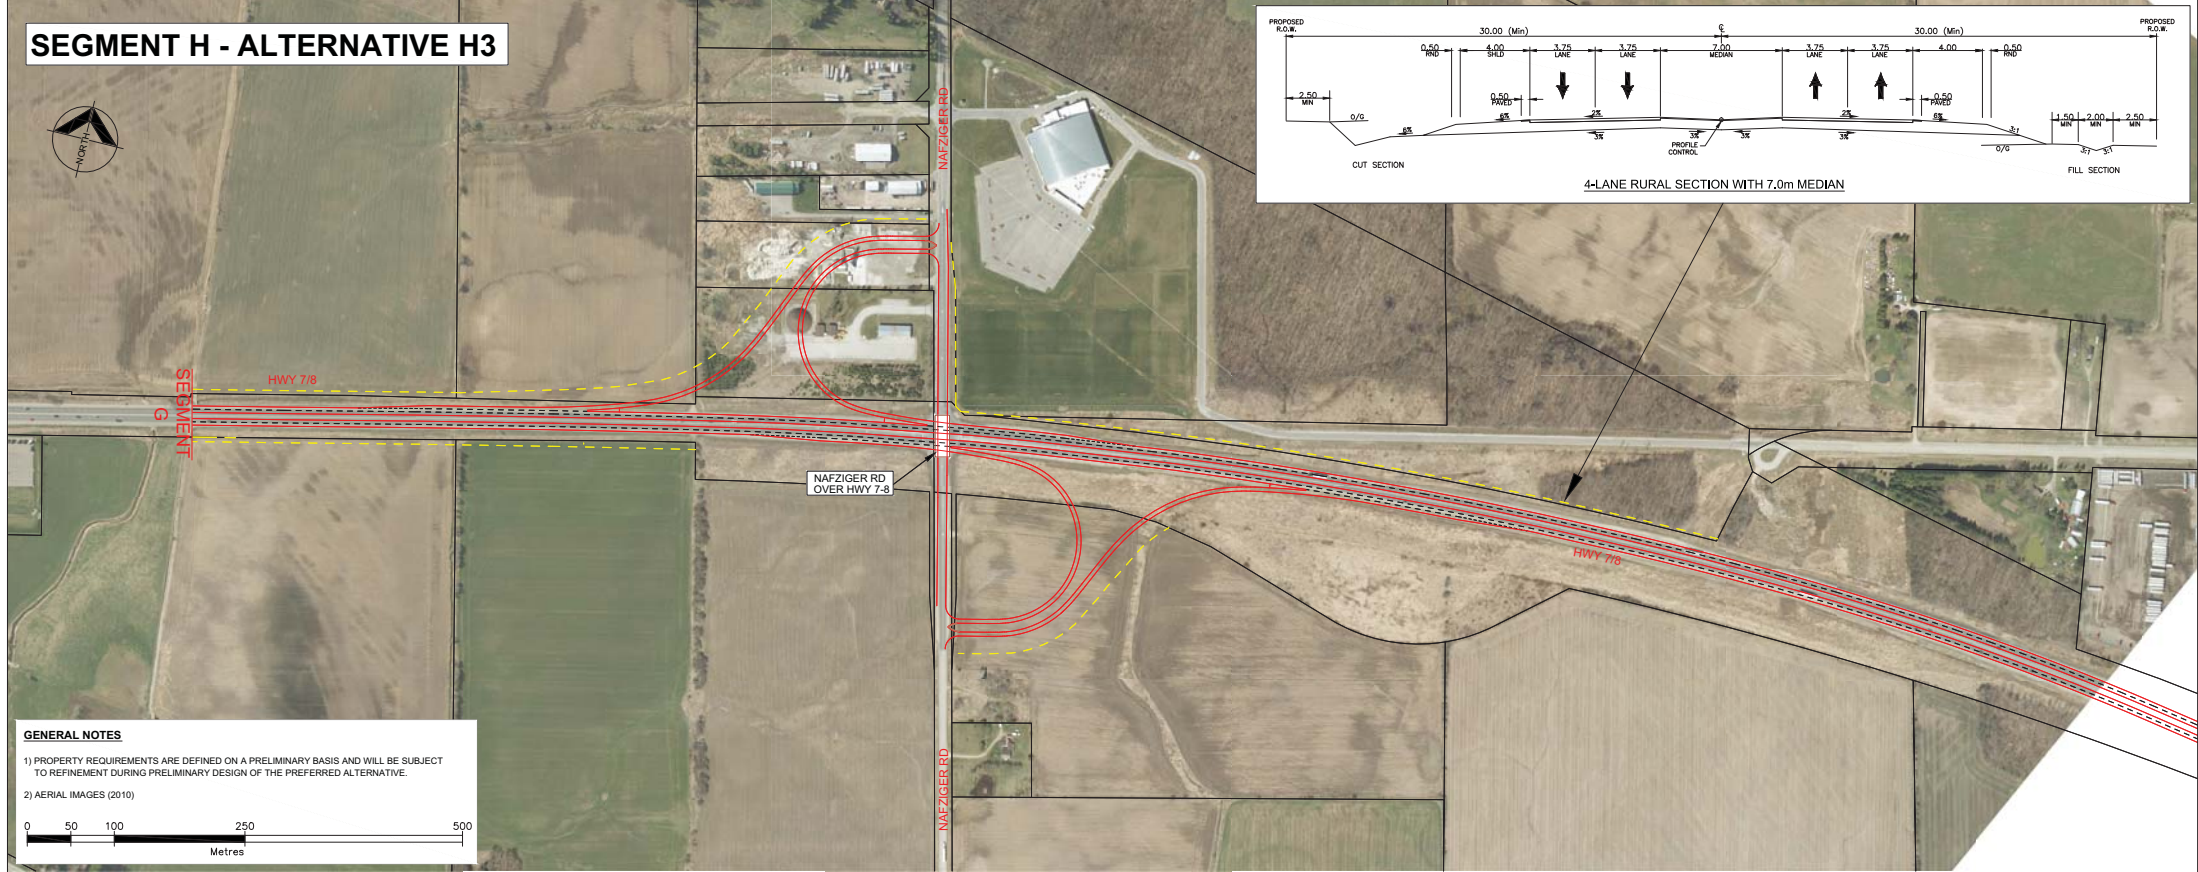

GENERAL NOTES

- 1) PROPERTY REQUIREMENTS ARE DEFINED ON A PRELIMINARY BASIS AND WILL BE SUBJECT TO REFINEMENT DURING PRELIMINARY DESIGN OF THE PREFERRED ALTERNATIVE.
- 2) AERIAL IMAGES (2010)

0 50 100 250 500
Metres