
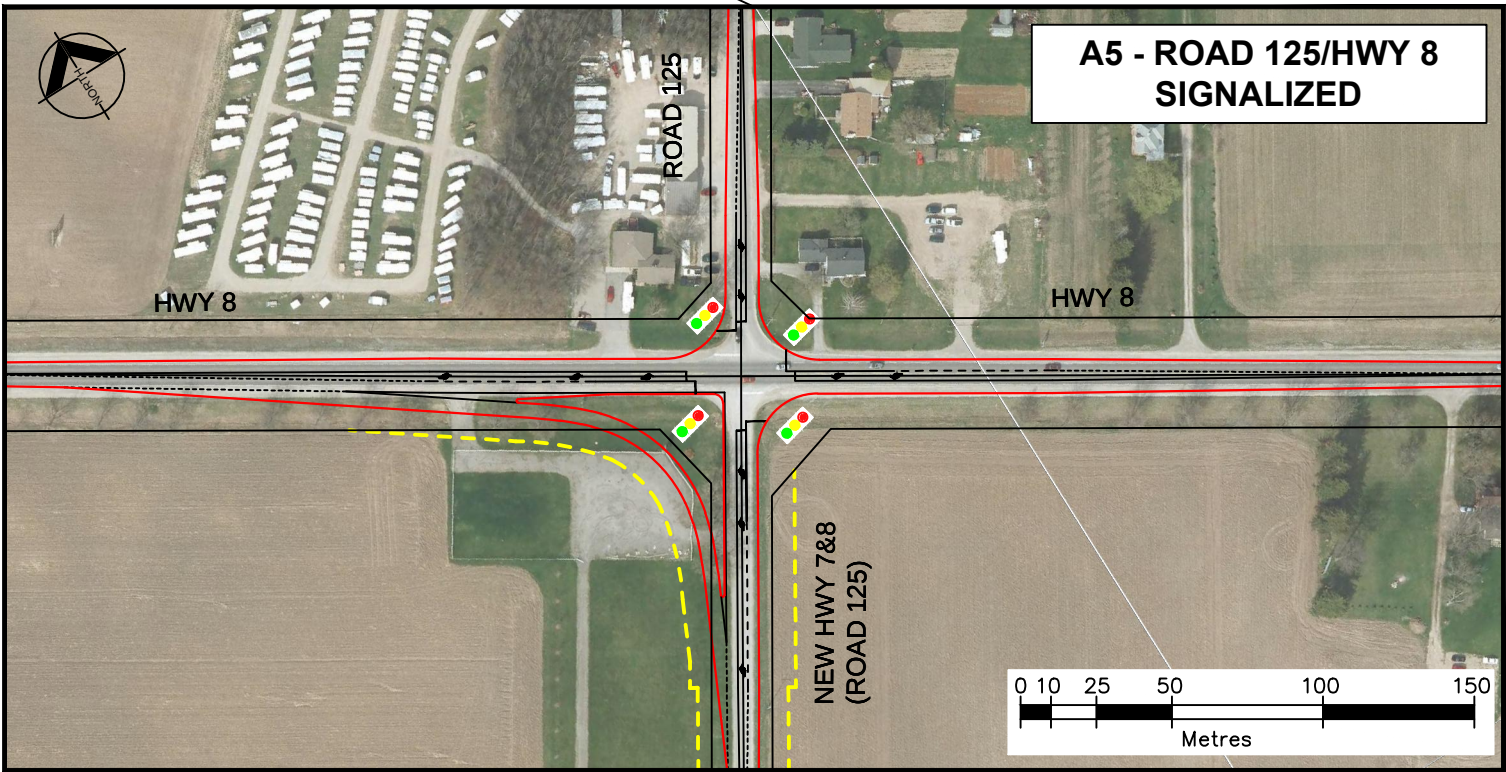
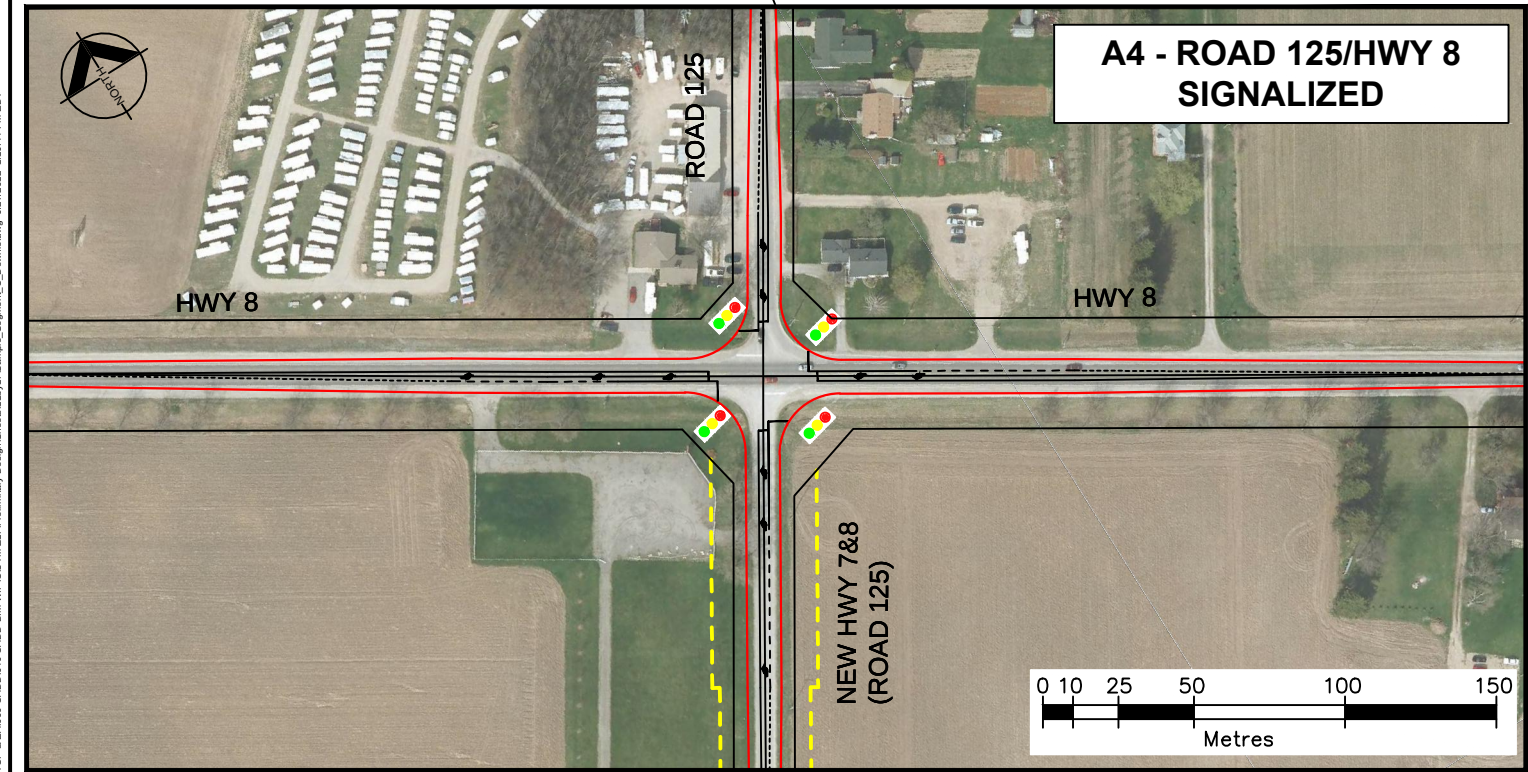
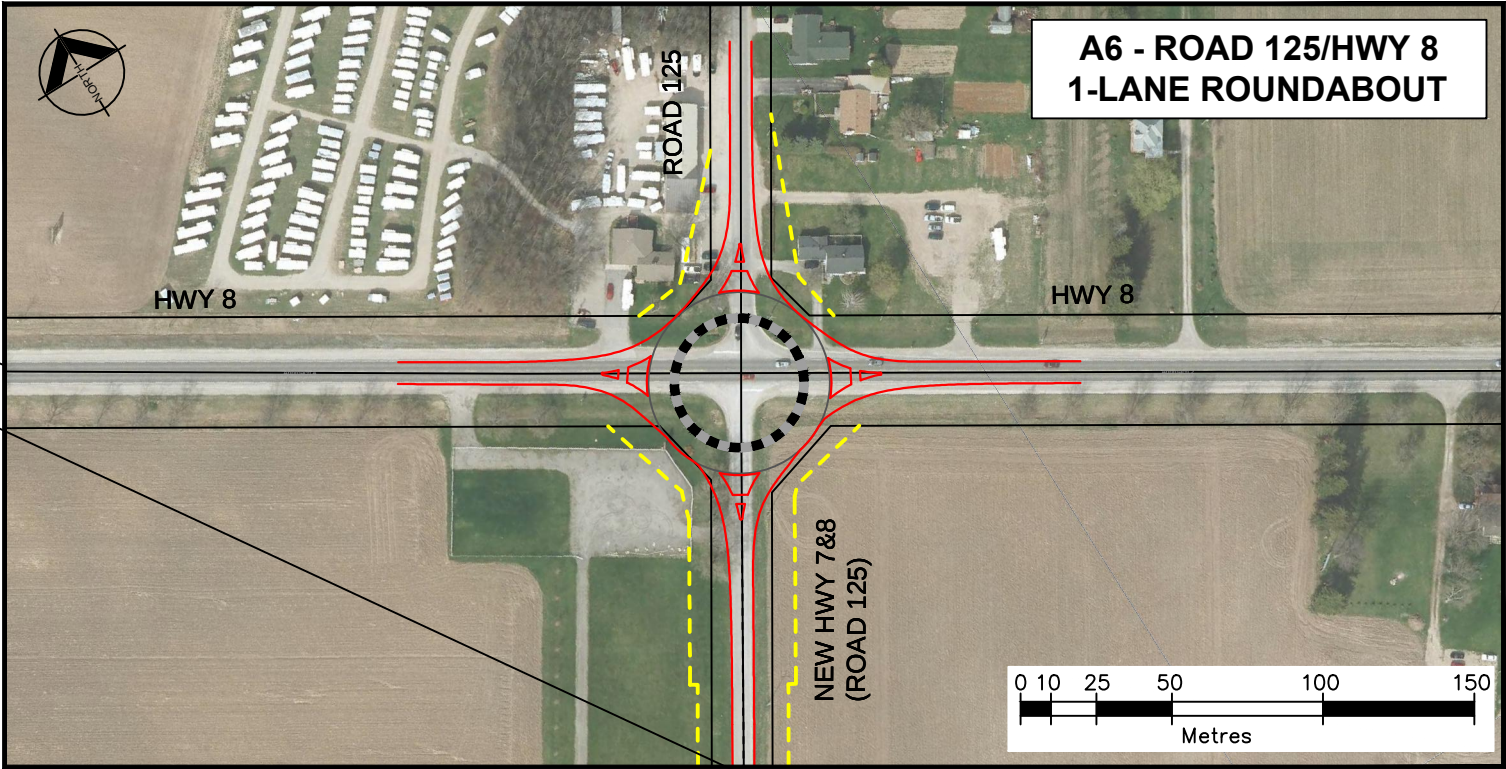


APPENDIX A

Segment A Cross Section and Intersection Treatment Alternatives

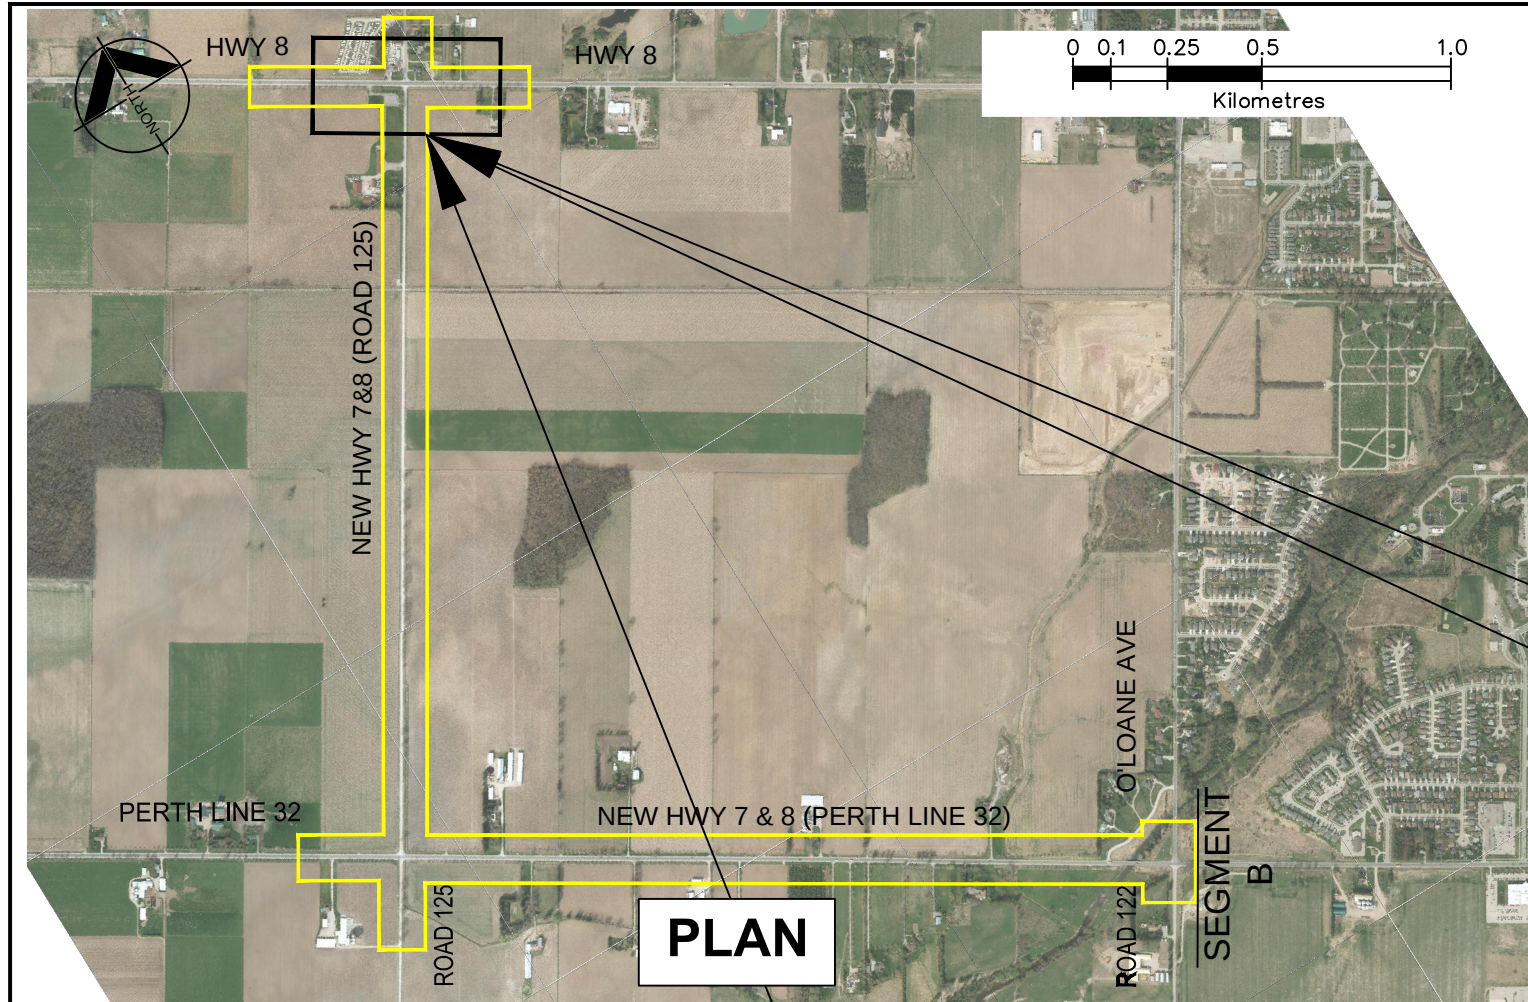

G:\PROJECTS\4242\4242-0042-00503 HWY 7&8 TCP & EA\000-CADD\040 CADD-BIM WIP\CUTM Z17\Preliminary Design\Sheets\11by17\Sample_Segment_C Downie.dwg 6/27/2012 1:16:44 PM EDT

This drawing has been prepared for the use of AECOM's client and may not be used, reproduced or relied upon by third parties, except as agreed by AECOM and its client, as required by law or for use by governmental reviewing agencies. AECOM accepts no responsibility, and denies any liability whatsoever, to any party that modifies this drawing without AECOM's express written consent.

Do not scale this document. All measurements must be obtained from stated dimensions.



AECOM Canada Ltd.
300 Water Street, Whitby, Ontario, Canada L1N 9J2
T905.668.9363 F905.668.0221

No.	DATE	BY	ISSUES / REVISIONS

CLIENT:







DRAWN BY: B HOODSON	CHECKED BY:
DESIGNED BY:	APPROVED BY:
SCALE:	DATE: JULY 2012

PROJECT: HIGHWAY 7/8 TRANSPORTATION CORRIDOR & CLASS EA STUDY PRELIMINARY DESIGN ALTERNATIVES	DRAWING: SEGMENT A ROAD 125/HIGHWAY 8 ALTERNATIVE A4, A5, A6
--	---

PROJECT No.: 60117929
DRAWING No.: SA-2

G:\PROJECTS\4242\4242-0042-00503 HWY 7&8 TCP & EA\000-CADD\040 CADD-BIM WIP\CUTM Z17\Preliminary Design\Sheets\11by17\Section A\Seg-A-Alt-4-6-Road 125-11x17-20000.dwg - July 23 2012

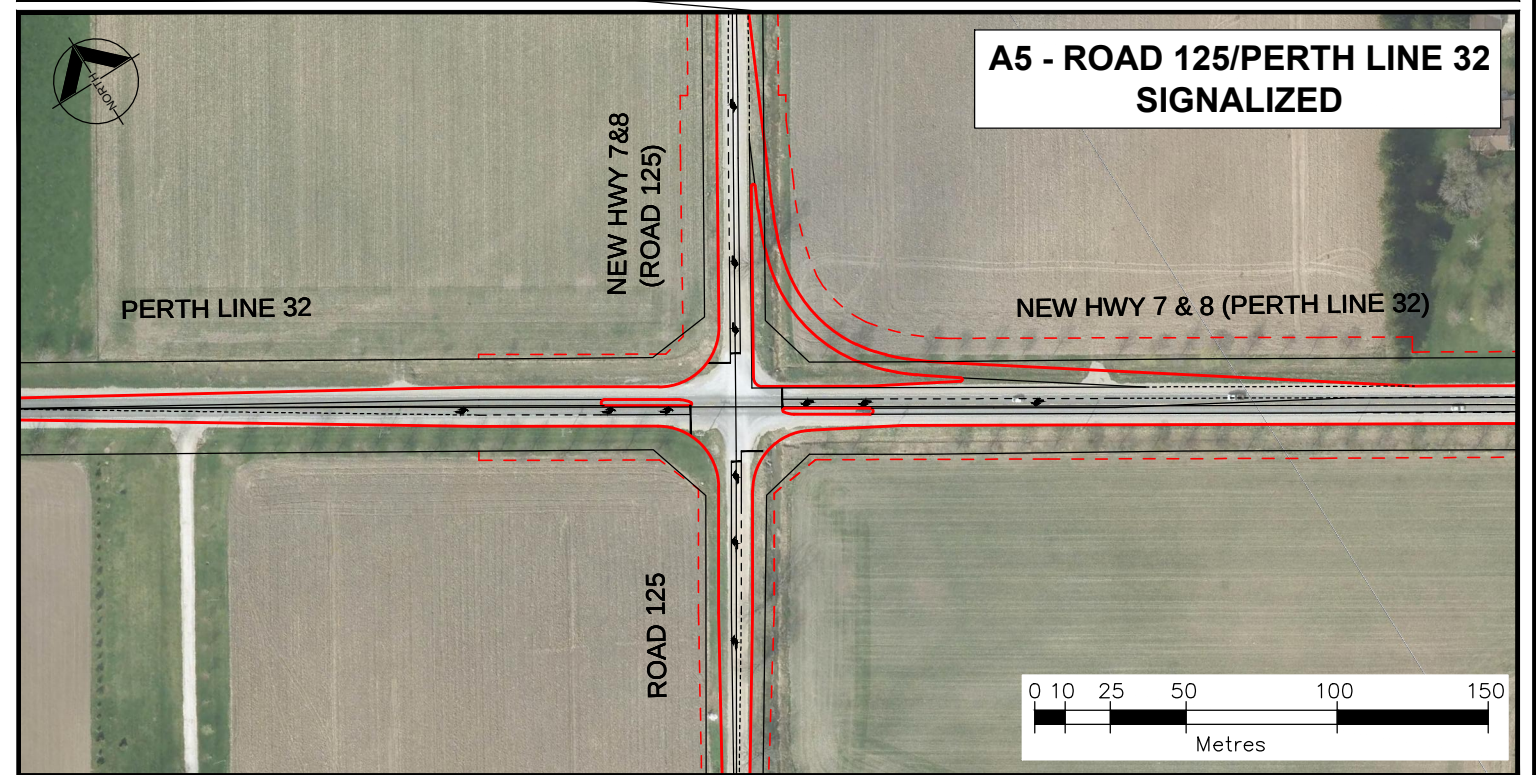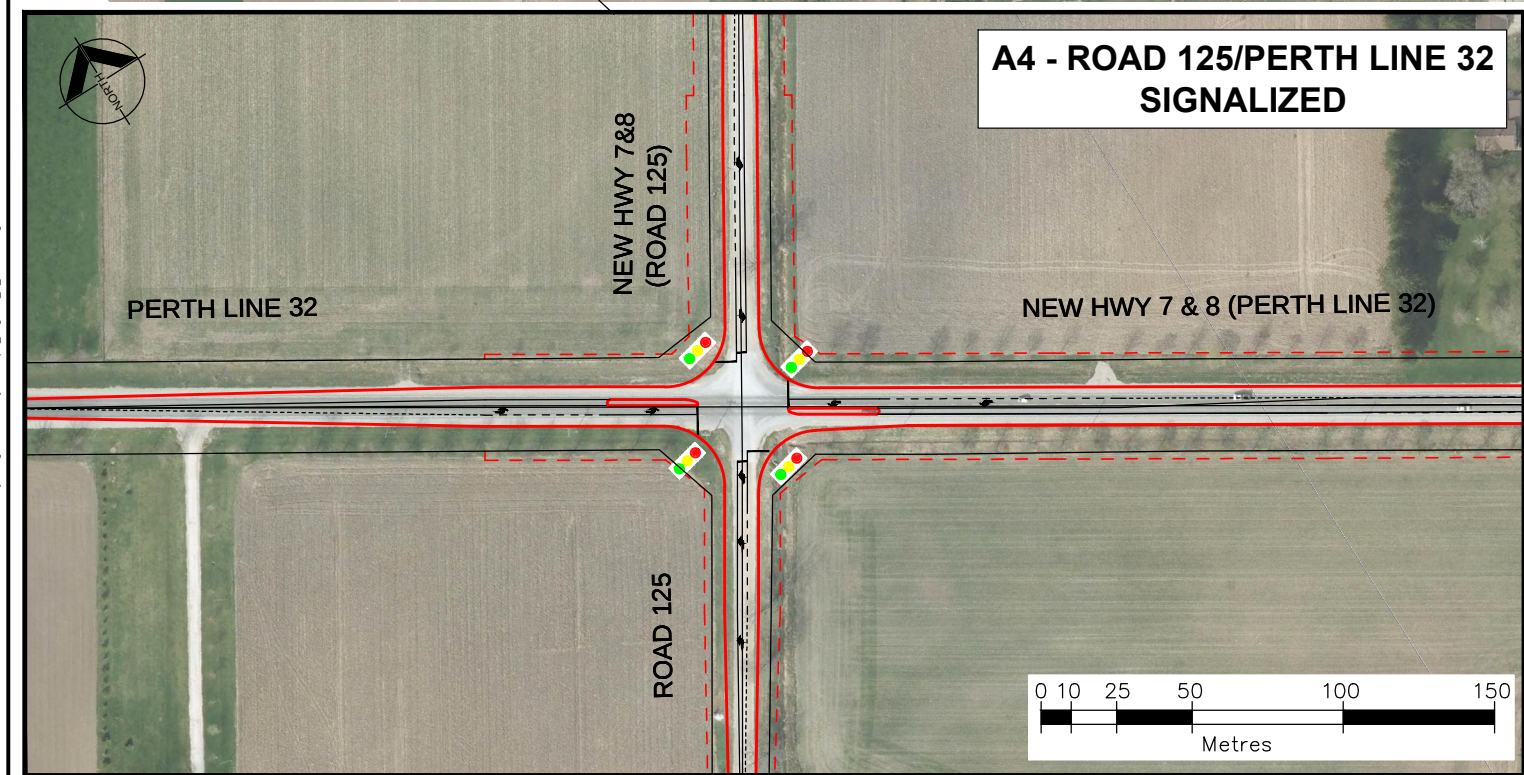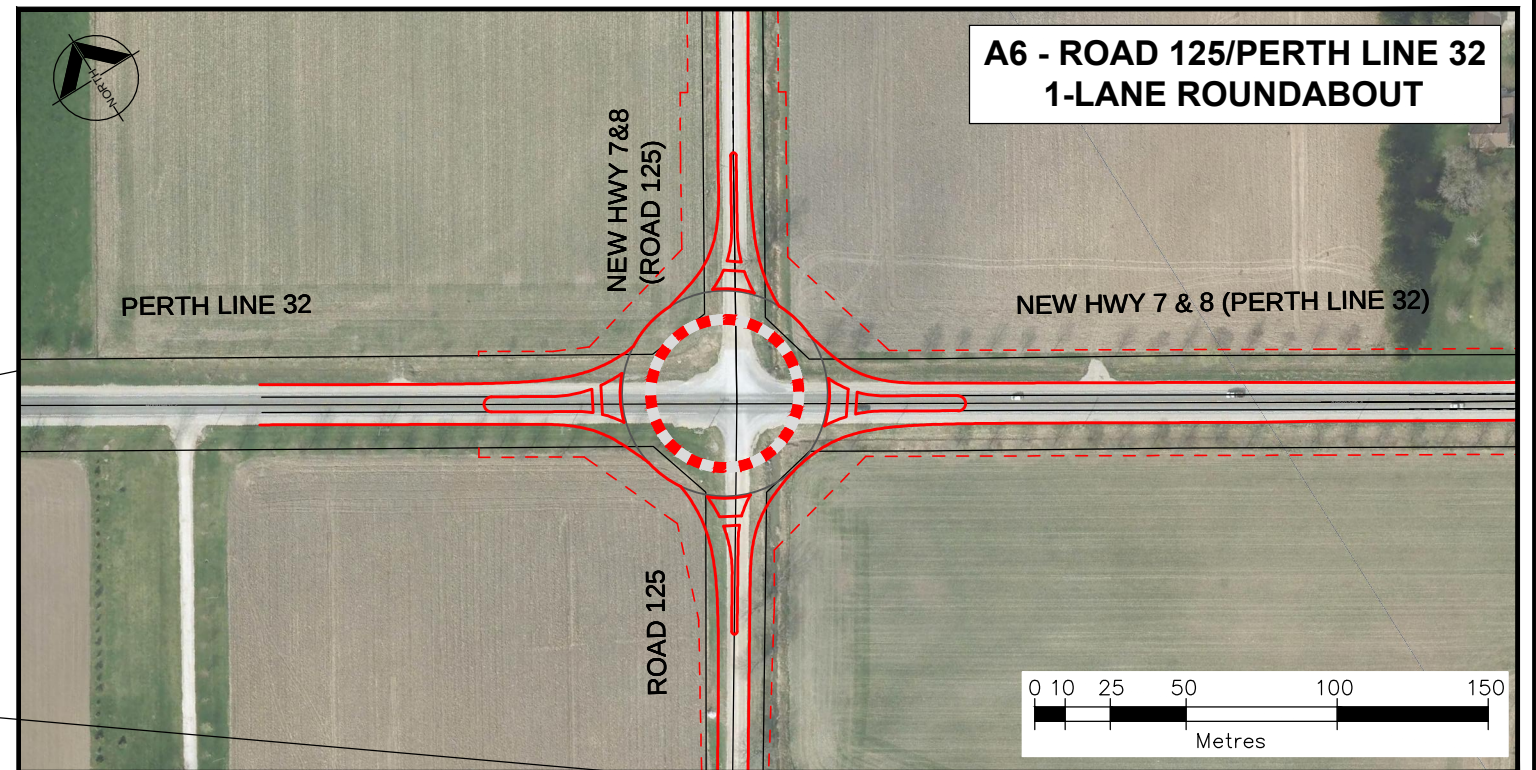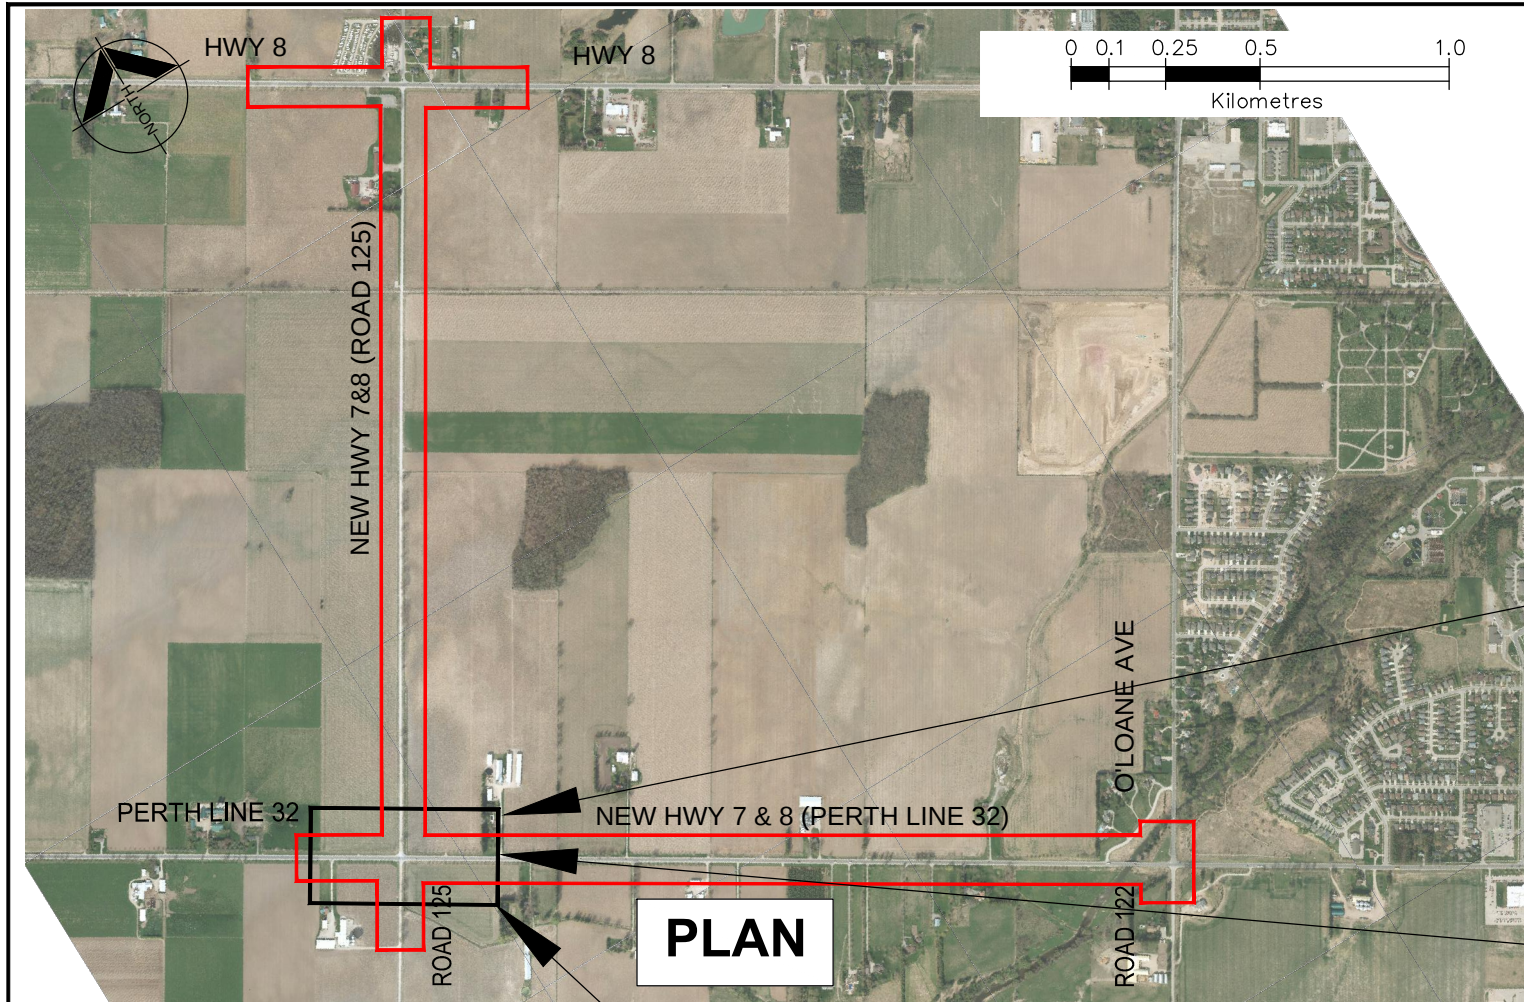

This drawing has been prepared for the use of AECOM's client and may not be used, reproduced or relied upon by third parties, except as agreed by AECOM and its client, as required by law or for use by governmental reviewing agencies. AECOM accepts no responsibility, and denies any liability whatsoever, to any party that modifies this drawing without AECOM's express written consent.

Do not scale this document. All measurements must be obtained from stated dimensions.

AECOM




AECOM Canada Ltd.
300 Water Street, Whitby, Ontario, Canada L1N 9J2
T905.668.9363 F905.668.0221

No.	DATE	BY	ISSUES / REVISIONS



DRAWN BY: B HODSON	CHECKED BY:
DESIGNED BY:	APPROVED BY:
SCALE:	DATE: JULY 2012


PROJECT: HIGHWAY 7/8 TRANSPORTATION CORRIDOR & CLASS EA STUDY PRELIMINARY DESIGN ALTERNATIVES	PROJECT No.: 60117929
DRAWING: SEGMENT A ROAD 125/PERTH LINE 32 ALTERNATIVE A4, A5, A6	DRAWING No.: SA-4

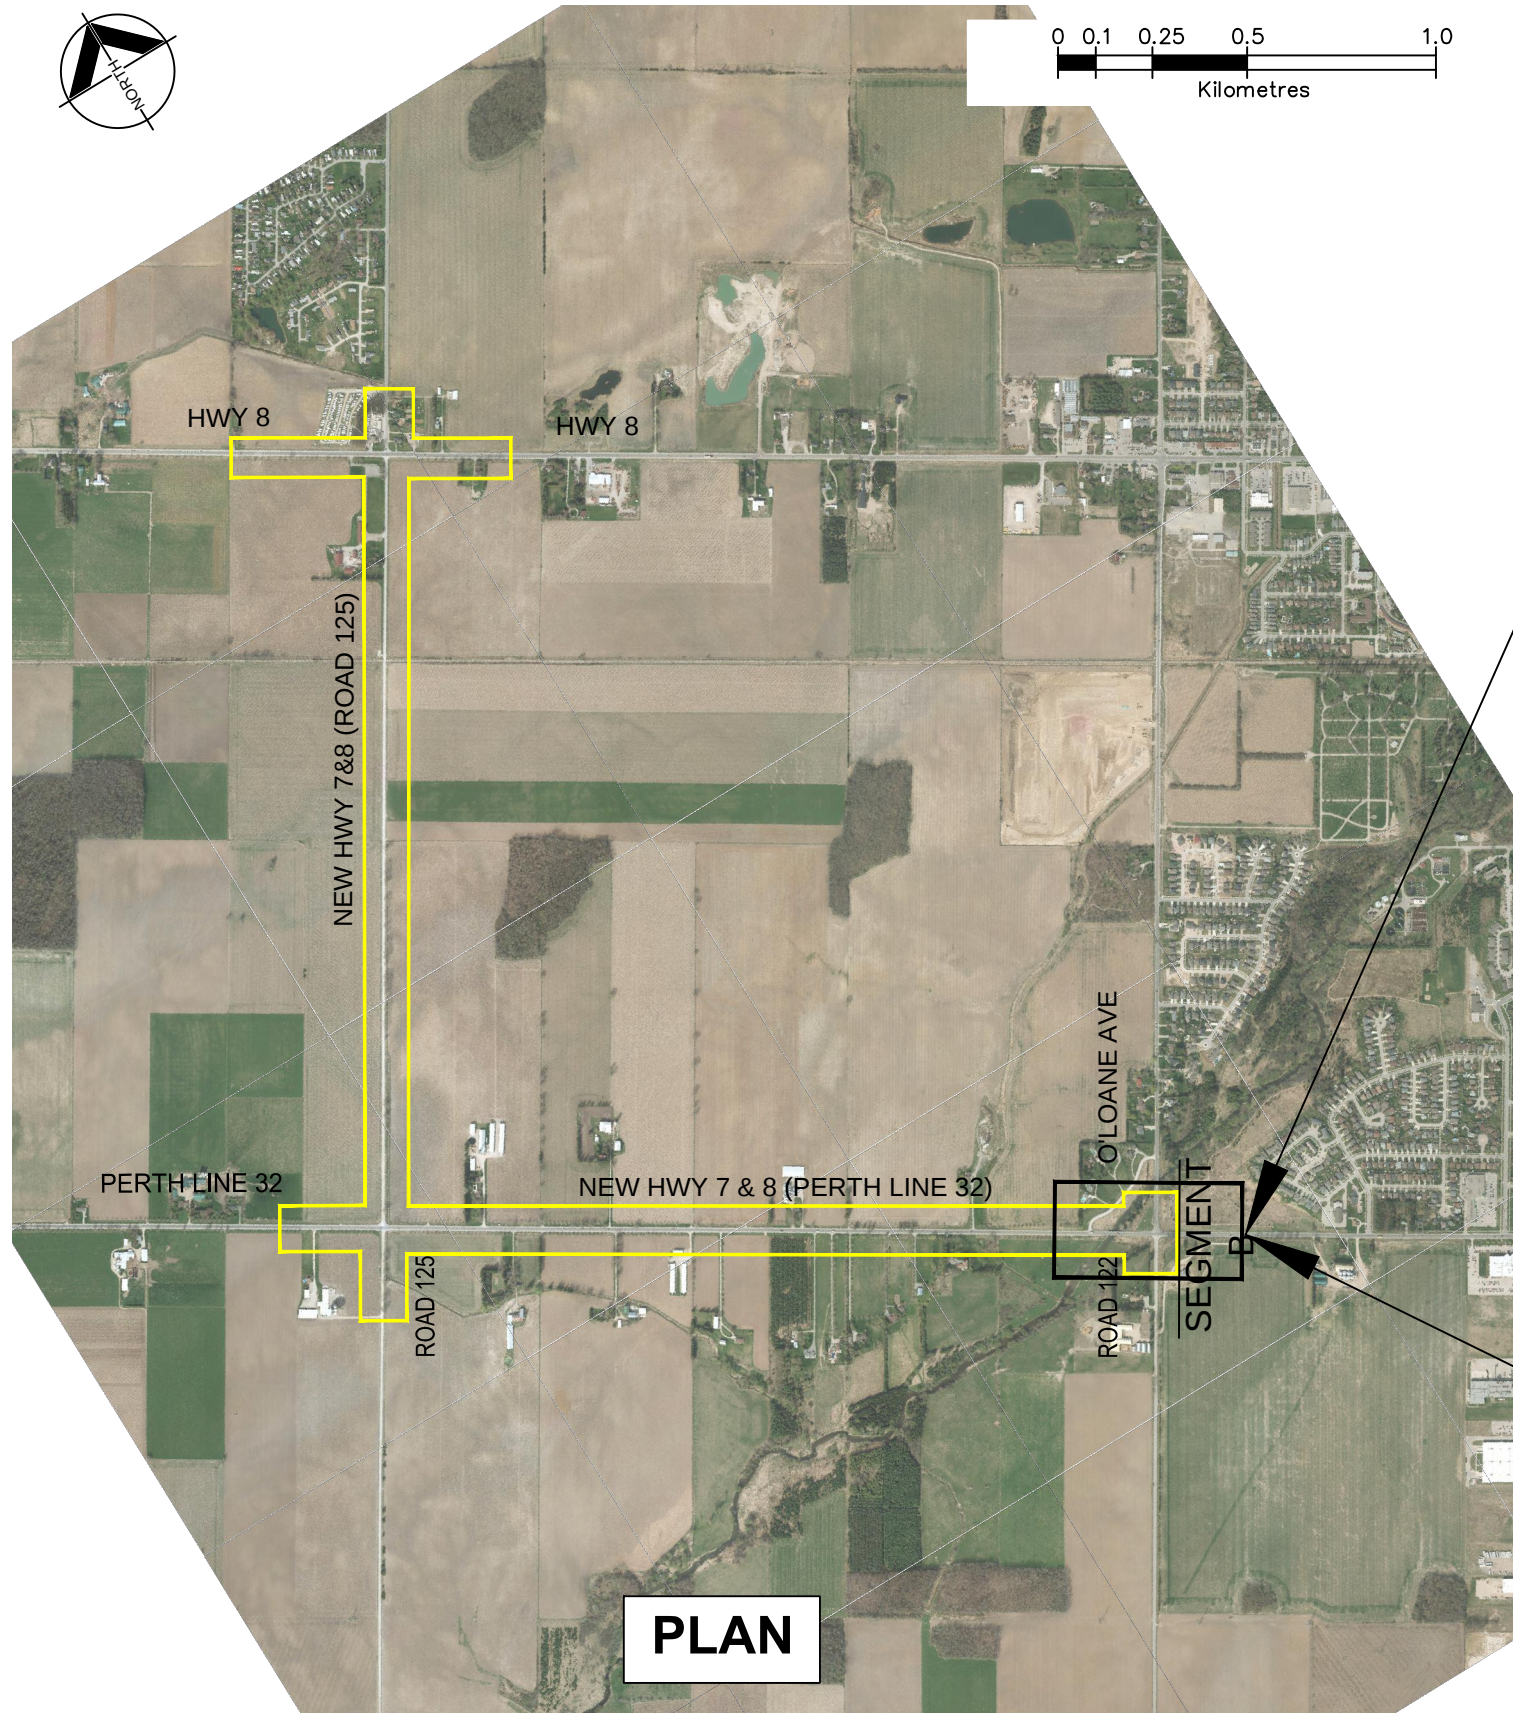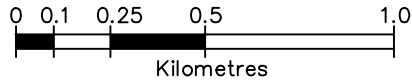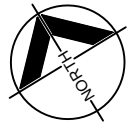


PLAN



A3 - O'LOANE AVE/LORNE AVE
1-LANE ROUNDABOUT

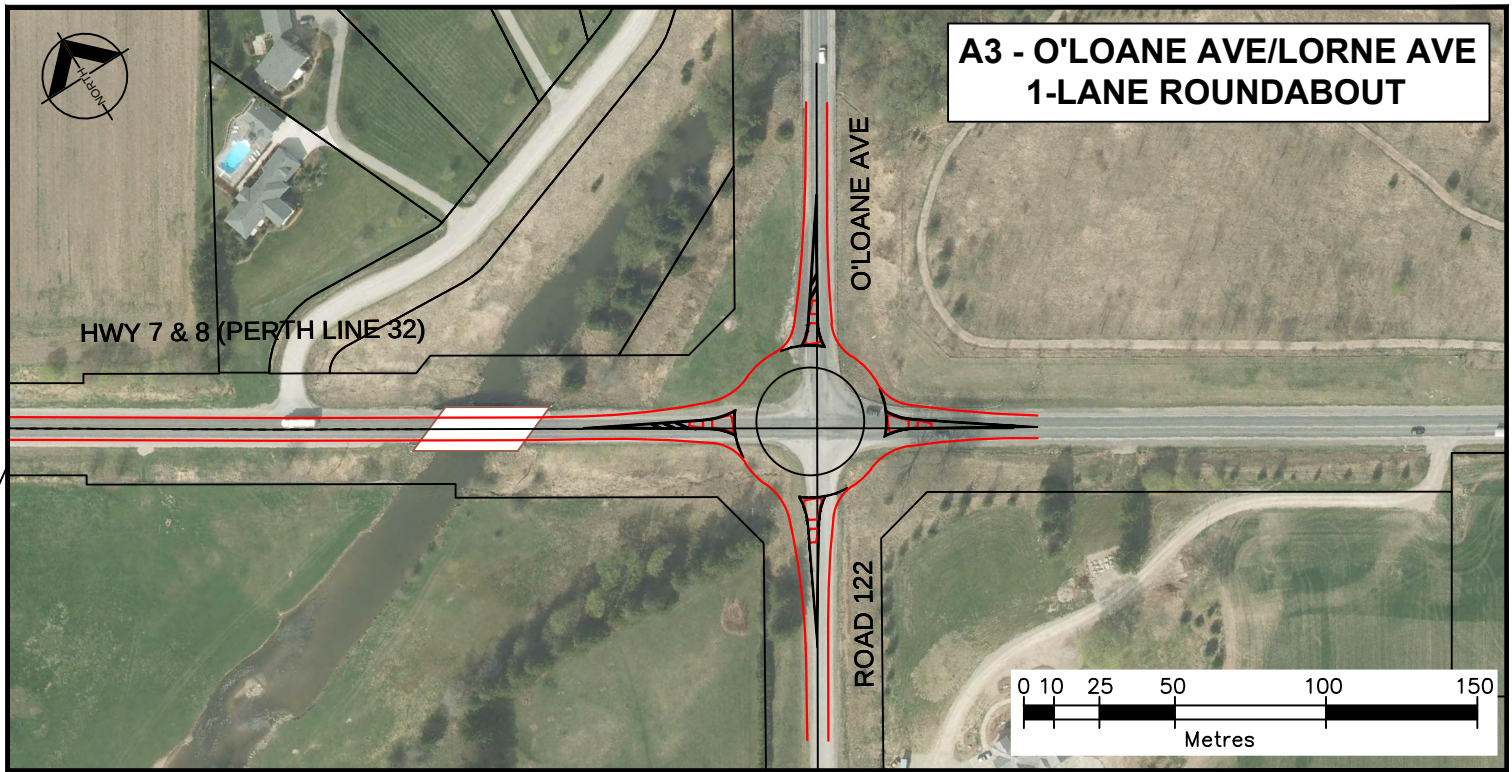

A1/A2 - O'LOANE AVE/LORNE AVE
UNSIGNALIZED

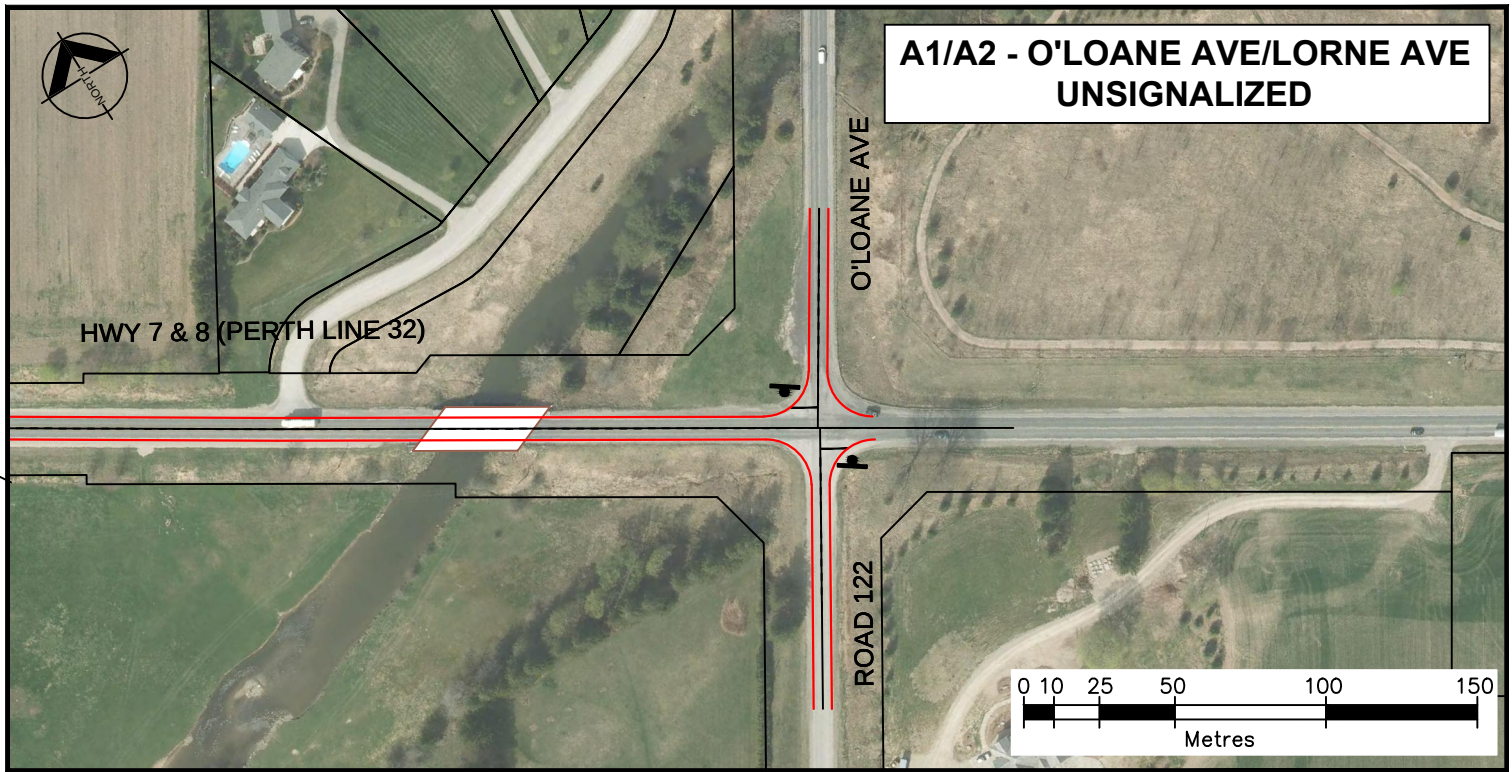

This drawing has been prepared for the use of AECOM's client and may not be used, reproduced or relied upon by third parties, except as agreed by AECOM and its client, as required by law or for use by governmental reviewing agencies. AECOM accepts no responsibility, and denies any liability whatsoever, to any party that modifies this drawing without AECOM's express written consent.

Do not scale this document. All measurements must be obtained from stated dimensions.



AECOM Canada Ltd.
300 Water Street, Whitby, Ontario, Canada L1N 9J2
T905.668.9363 F905.668.0221

No.	DATE	BY	ISSUES / REVISIONS

CLIENT:






DRAWN BY: B. HODSON	CHECKED BY:
DESIGNED BY:	APPROVED BY:
SCALE:	DATE: JULY 2012

PROJECT: HIGHWAY 7/8 TRANSPORTATION CORRIDOR & CLASS EA STUDY PRELIMINARY DESIGN ALTERNATIVES
DRAWING: SEGMENT A O'LOANE AVE/LORNE AVE ALTERNATIVE A1, A2, A3



PROJECT No.: 60117929
DRAWING No.: SA-5

G:\PROJECTS\24242-80\24250503 Hwy 7&8 TCP & EA\000-CADD\040 CADD-BIM\WIP\CUTM Z17\Preliminary Design\Sheets\11by17\Sample_Segment_C Downie.dwg 6/27/2012 1:16:44 PM EDT

G:\PROJECTS\24242-80\24250503 Hwy 7&8 TCP & EA\000-CADD\040 CADD-BIM\WIP\CUTM Z17\Preliminary Design\Sheets\11by17\Section A\Seg-A-Alt-1-3-O'Loane -11x17-20000.dwg - July 24 2012

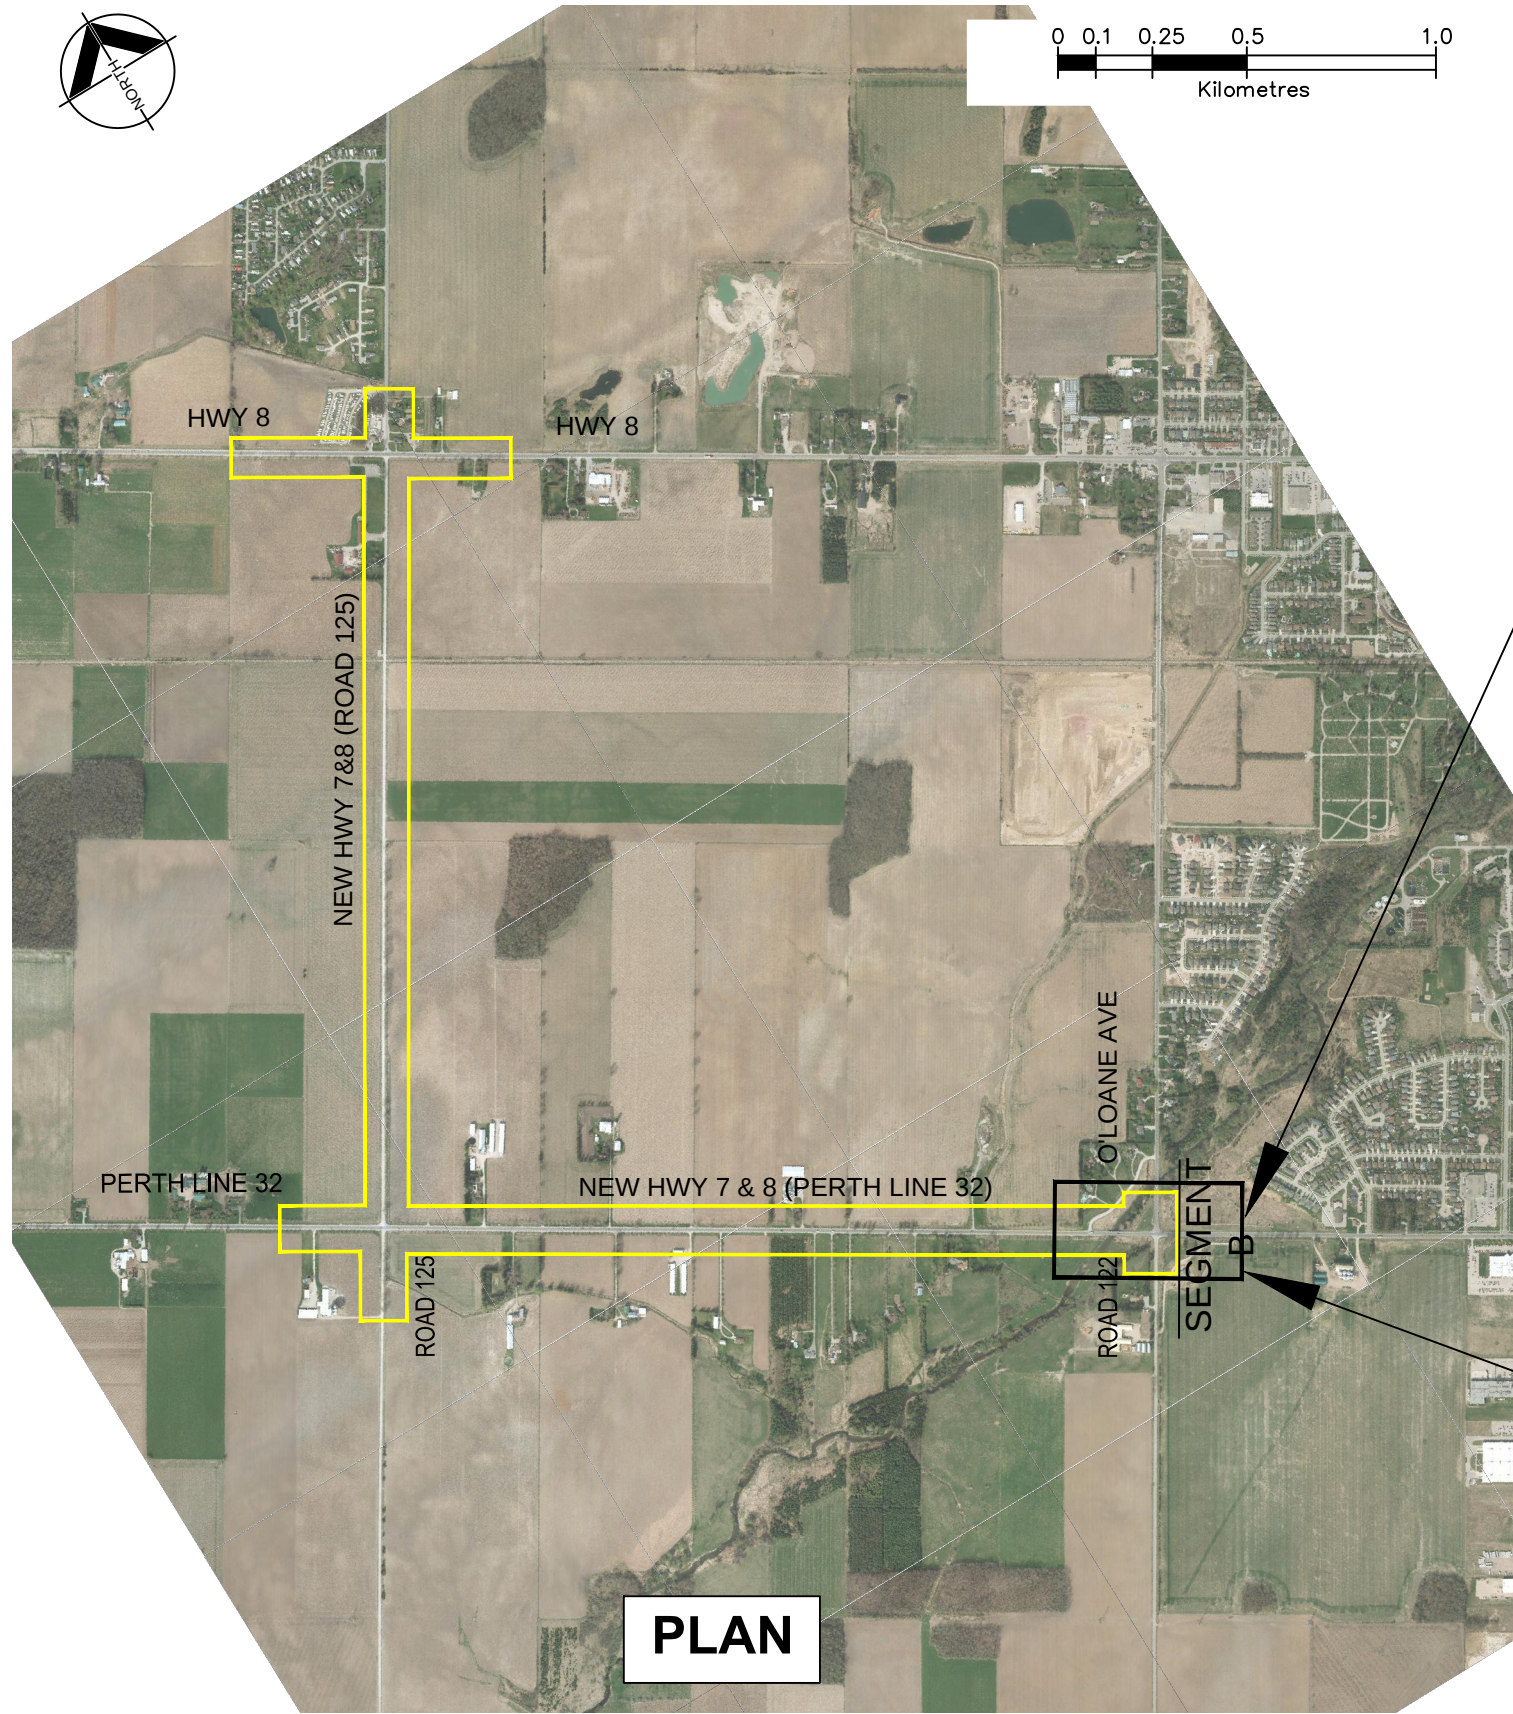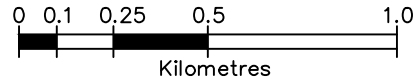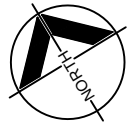

PLAN

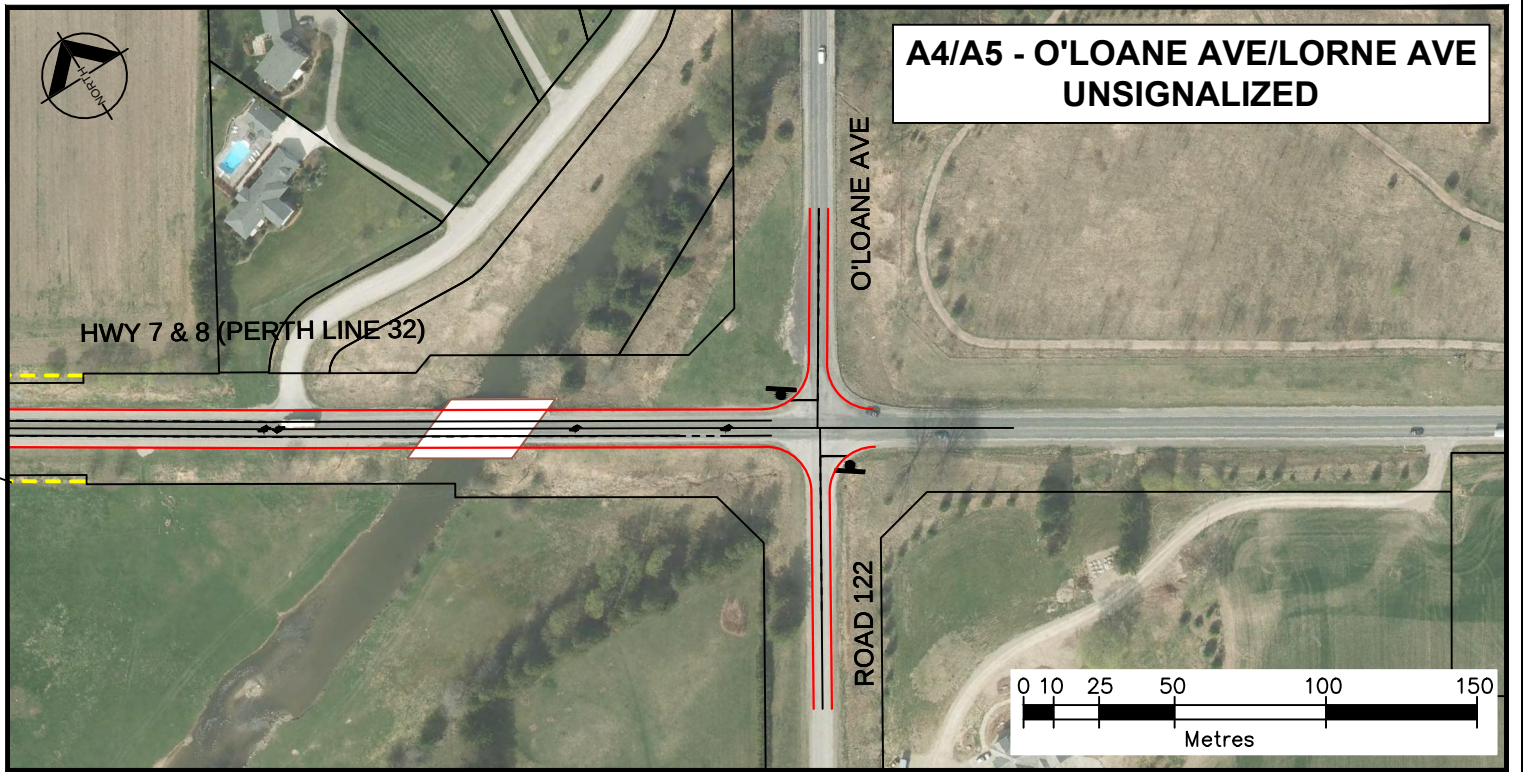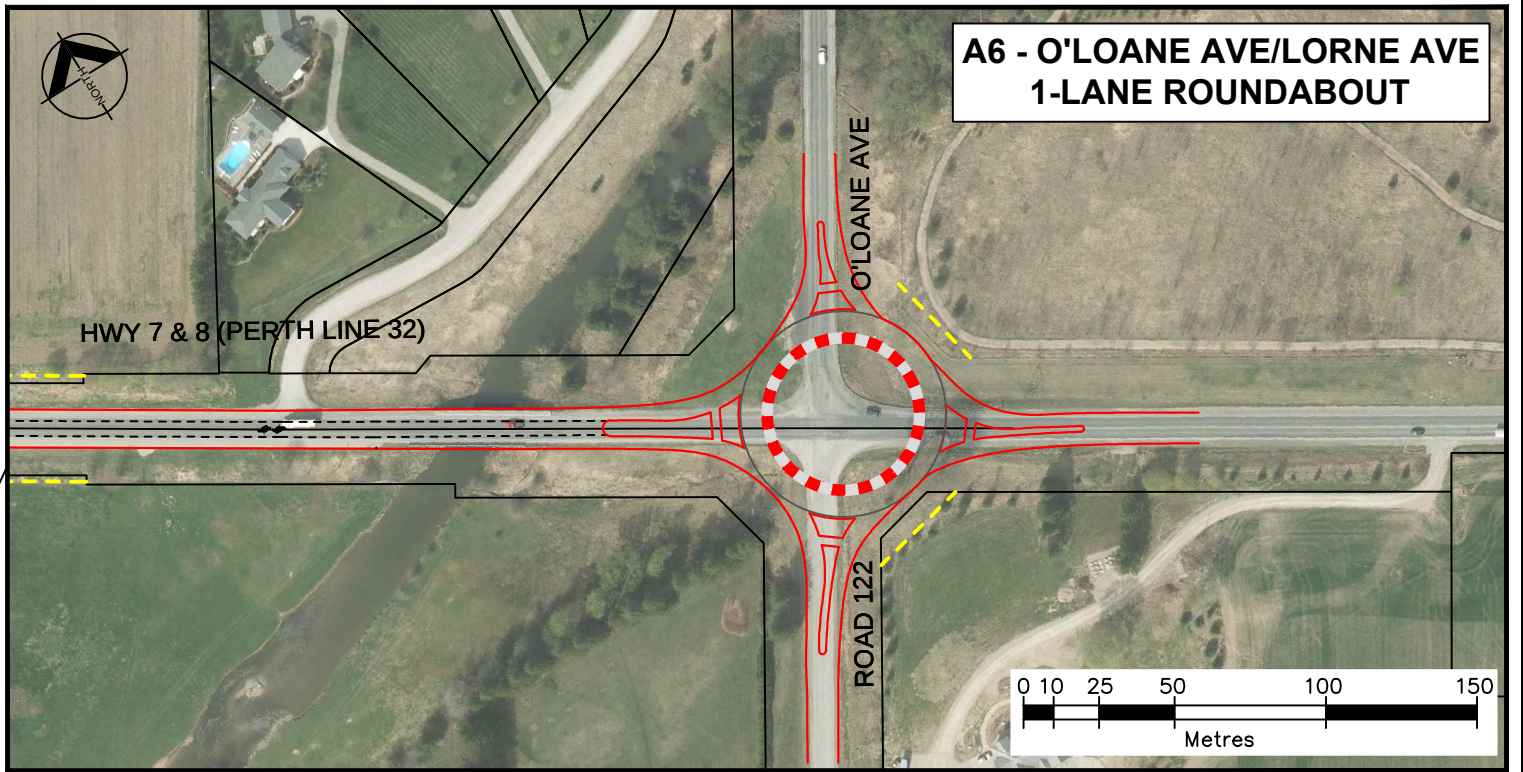

This drawing has been prepared for the use of AECOM's client and may not be used, reproduced or relied upon by third parties, except as agreed by AECOM and its client, as required by law or for use by governmental reviewing agencies. AECOM accepts no responsibility, and denies any liability whatsoever, to any party that modifies this drawing without AECOM's express written consent.

Do not scale this document. All measurements must be obtained from stated dimensions.



AECOM Canada Ltd.
300 Water Street, Whitby, Ontario, Canada L1N 9J2
T905.668.9363 F905.668.0221

No.	DATE	BY	ISSUES / REVISIONS

CLIENT:



DRAWN BY: B HODSON	CHECKED BY:
DESIGNED BY:	APPROVED BY:
SCALE:	DATE: JULY 2012

PROJECT: HIGHWAY 7/8 TRANSPORTATION CORRIDOR & CLASS EA STUDY PRELIMINARY DESIGN ALTERNATIVES	DRAWING: SEGMENT A O'LOANE AVE/LORNE AVE ALTERNATIVE A4, A5, A6
--	--

PROJECT No.: 60117929
DRAWING No.: SA-6

G:\PROJECTS\242-8042-20503 HWY 7&8 TCP & EA\000-CADD\040 CADD-BIM\WIP\CUTM Z17\Preliminary Design\Sheets\11by17\Sample_Segment_C Downie.dwg 6/27/2012 1:16:44 PM EDT

G:\PROJECTS\242-8042-20503 HWY 7&8 TCP & EA\000-CADD\040 CADD-BIM\WIP\CUTM Z17\Preliminary Design\Sheets\11by17\Section A\Seg-A-Alt-4-O'Loane -11x17-20000.dwg - July 23 2012