
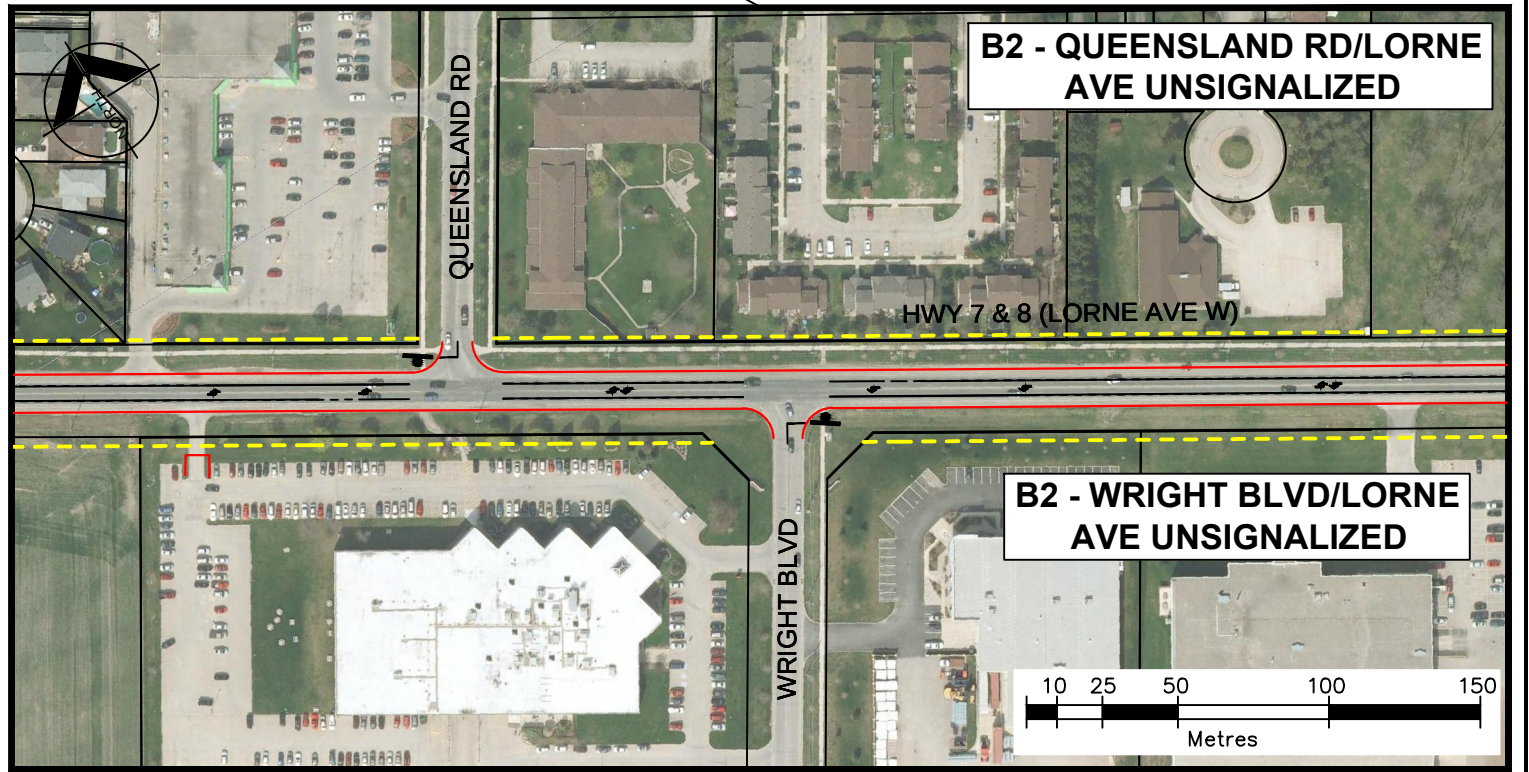
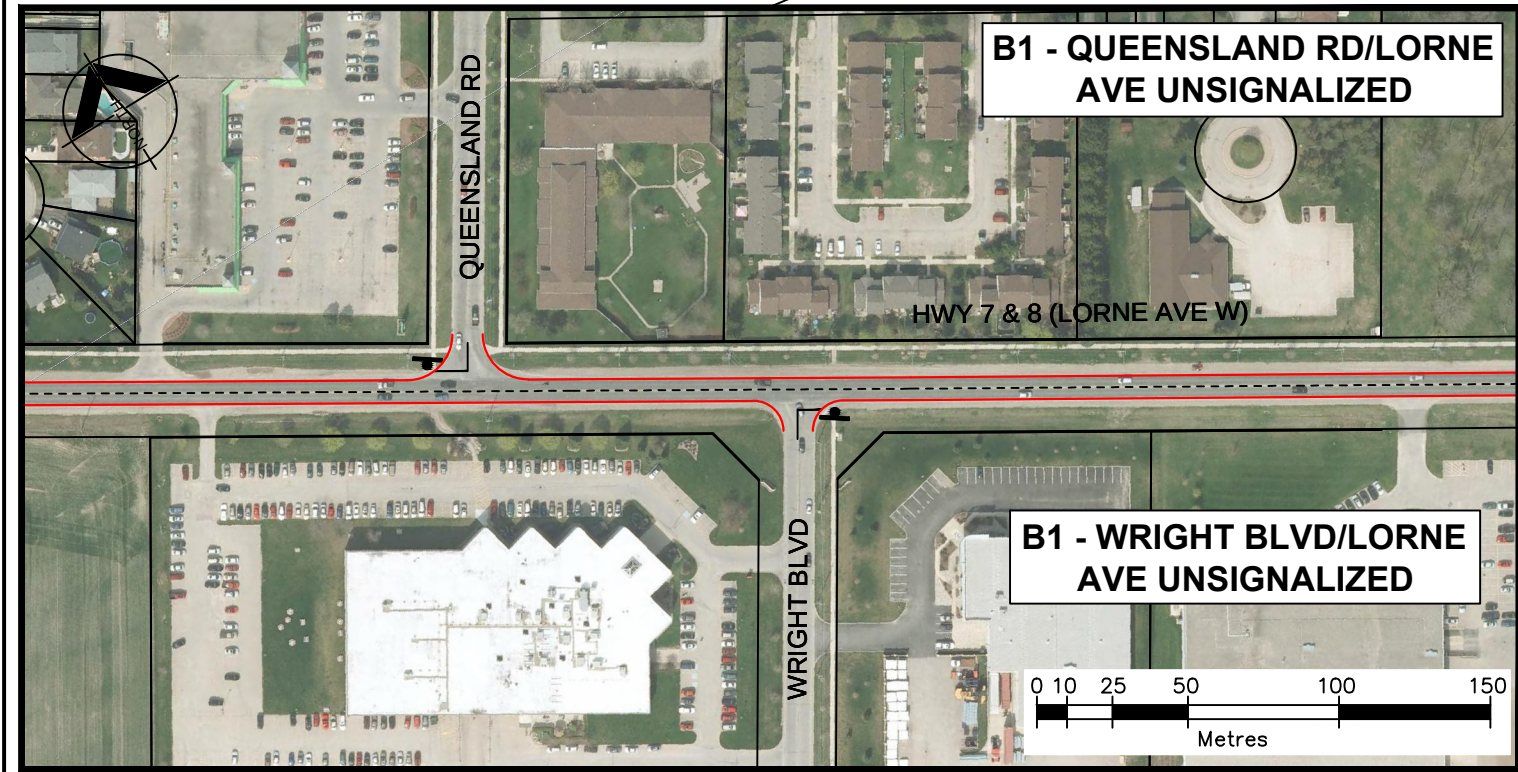


APPENDIX B

Segment B Cross Section and Intersection Treatment Alternatives

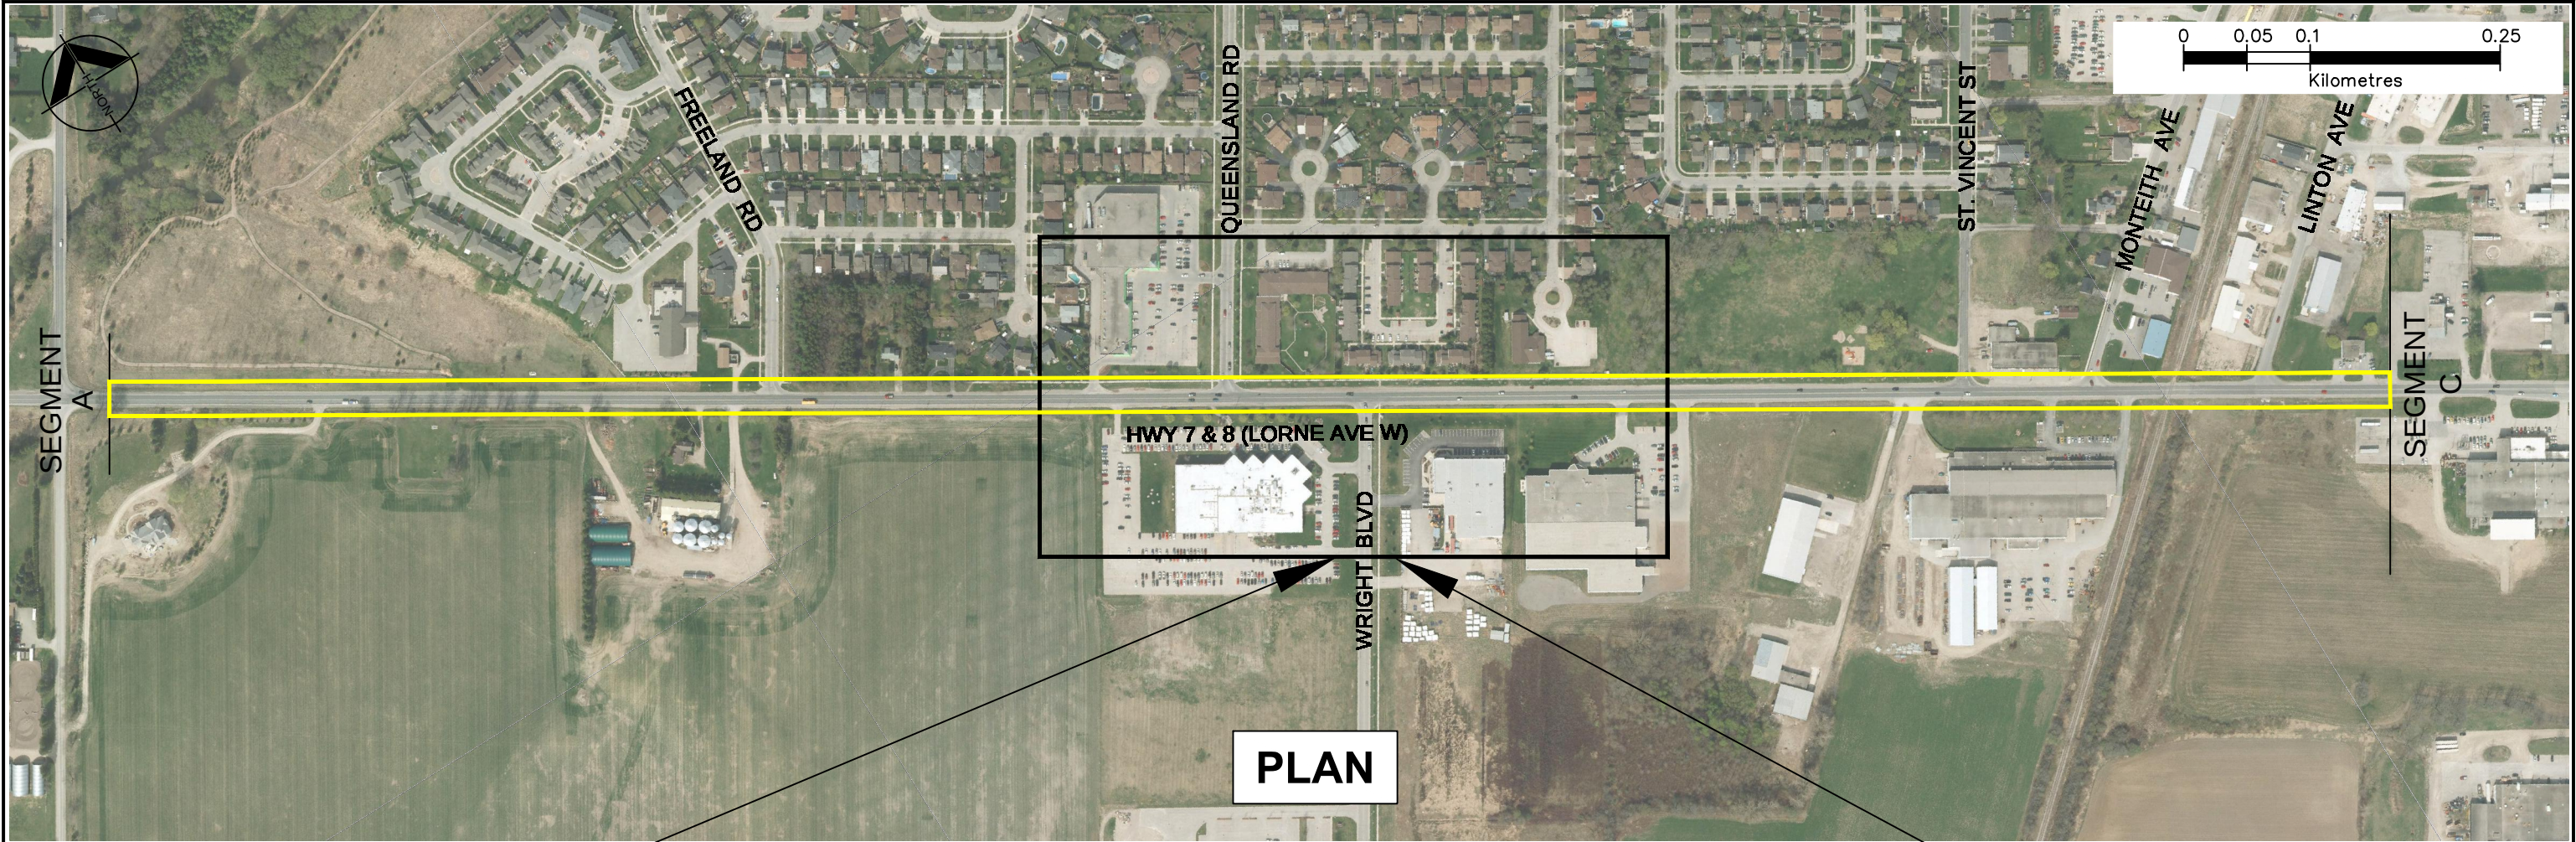

This drawing has been prepared for the use of AECOM's client and may not be used, reproduced or relied upon by third parties, except as agreed by AECOM and its client, as required by law or for use by governmental reviewing agencies. AECOM accepts no responsibility, and denies any liability whatsoever, to any party that modifies this drawing without AECOM's express written consent.

Do not scale this document. All measurements must be obtained from stated dimensions.

AECOM Canada Ltd.
300 Water Street, Whitby, Ontario, Canada L1N 9J2
T905.668.9363 F905.668.0221

No.	DATE	BY	ISSUES / REVISIONS

CLIENT:

DRAWN BY:
B HOODSON

DESIGNED BY:

SCALE:

CHECKED BY:

APPROVED BY:

DATE:
JULY 2012

PROJECT:
HIGHWAY 7/8 TRANSPORTATION CORRIDOR
& CLASS EA STUDY
PRELIMINARY DESIGN ALTERNATIVES

DRAWING:
SEGMENT B
QUEENSLAND RD/LORNE AVE, WRIGHT BLVD/LORNE AVE
ALTERNATIVE B1, B2

PROJECT No.:
60117929


DRAWING No.:
SB-2

G:\PROJECTS\24242-8042-20503 HWY 7&8 TCP & EA\000-CADD\040 CADD-BIM WIP\CUTM 217\Preliminary Design\Sheets\11x17\Sample_Segment_C_Dwgn.dwg 6/27/2012 1:16:44 PM EDT


G:\PROJECTS\24242-8042-20503 HWY 7&8 TCP & EA\000-CADD\040 CADD-BIM WIP\CUTM 217\Preliminary Design\Sheets\11x17\Section B1Seg-B-Alt-1-2-Queensland-Wright-11x17.dwg - July 23 2012



PLAN

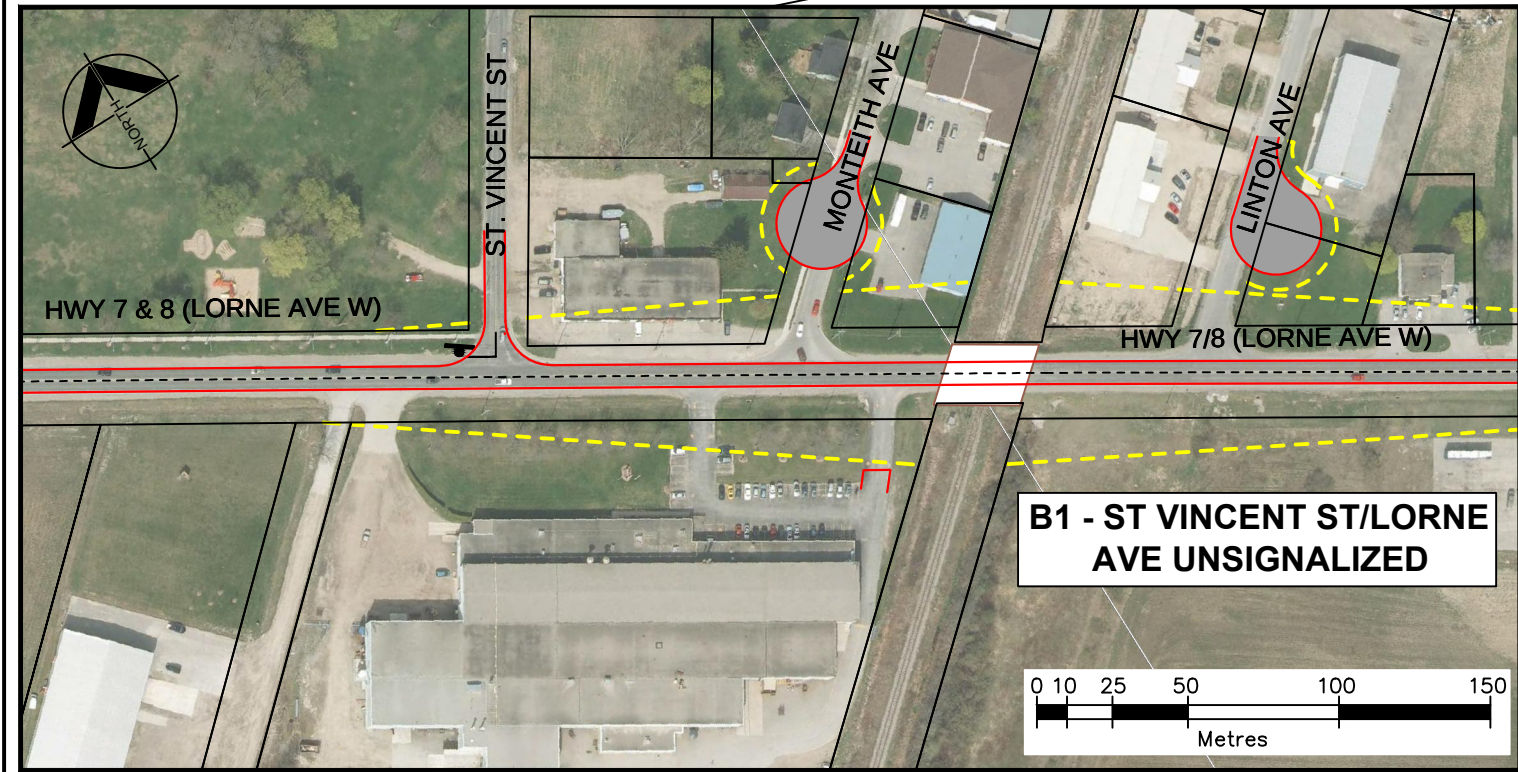

B1 - ST VINCENT ST/LORNE AVE UNSIGNALIZED

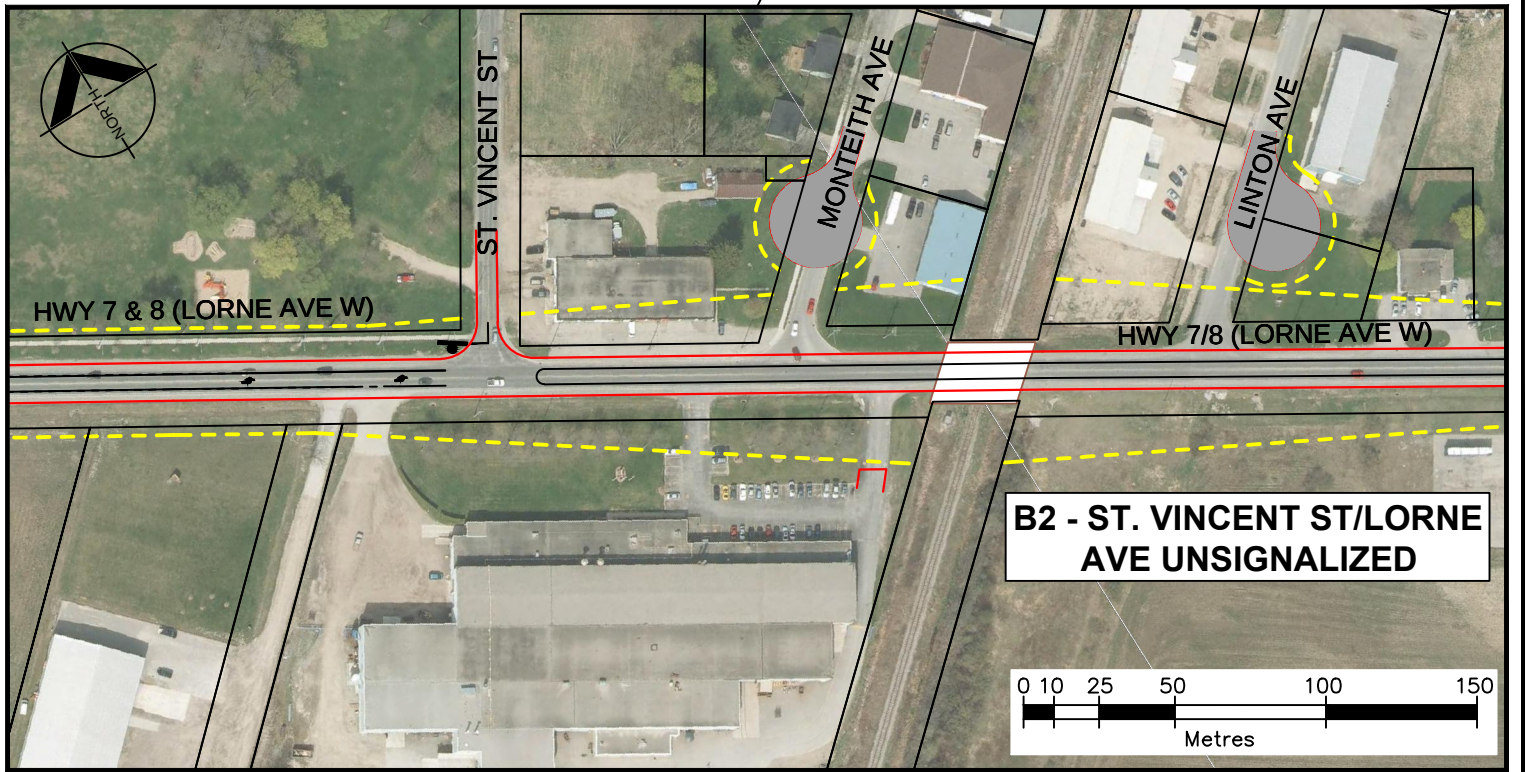

B2 - ST. VINCENT ST/LORNE AVE UNSIGNALIZED

This drawing has been prepared for the use of AECOM's client and may not be used, reproduced or relied upon by third parties, except as agreed to by AECOM and its client, as required by law or for use by governmental reviewing agencies. AECOM accepts no responsibility, and denies any liability whatsoever, to any party that modifies this drawing without AECOM's express written consent.

Do not scale this document. All measurements must be obtained from stated dimensions.

AECOM Canada Ltd.
300 Water Street, Whitby, Ontario, Canada L1N 9J2
T905.668.9363 F905.668.0221

No.	DATE	BY	ISSUES / REVISIONS

CLIENT:

DRAWN BY: B HOODSON	CHECKED BY:	PROJECT: HIGHWAY 7/8 TRANSPORTATION CORRIDOR & CLASS EA STUDY PRELIMINARY DESIGN ALTERNATIVES	PROJECT No.: 60117929	
DESIGNED BY:	APPROVED BY:			DRAWING: SEGMENT B ST. VINCENT ST/LORNE AVENUE, MONTEITH AVE AND LINTON AVE ALTERNATIVE B1, B2
SCALE:	DATE: JULY 2012			

PROJECT No.:
60117929

DRAWING No.:
SB-3

G:\PROJECTS\24242-80\42-80\24250503 Hwy 7&8 TCP & EA\000-CADD\040 CADD-BIM\WIP\CUTM 217\Preliminary Design\Sheets\11by17\Sample_Segment_C Downie.dwg 6/27/2012 1:16:44 PM EDT

G:\PROJECTS\24242-80\42-80\24250503 Hwy 7&8 TCP & EA\000-CADD\040 CADD-BIM\WIP\CUTM 217\Preliminary Design\Sheets\11by17\Section B\Seg-B-Al-1-2-St Vincent-Monteith-Linton-11x17.dwg - July 24 2012