



APPENDIX C

Segment C Cross Section and Intersection Treatment Alternatives

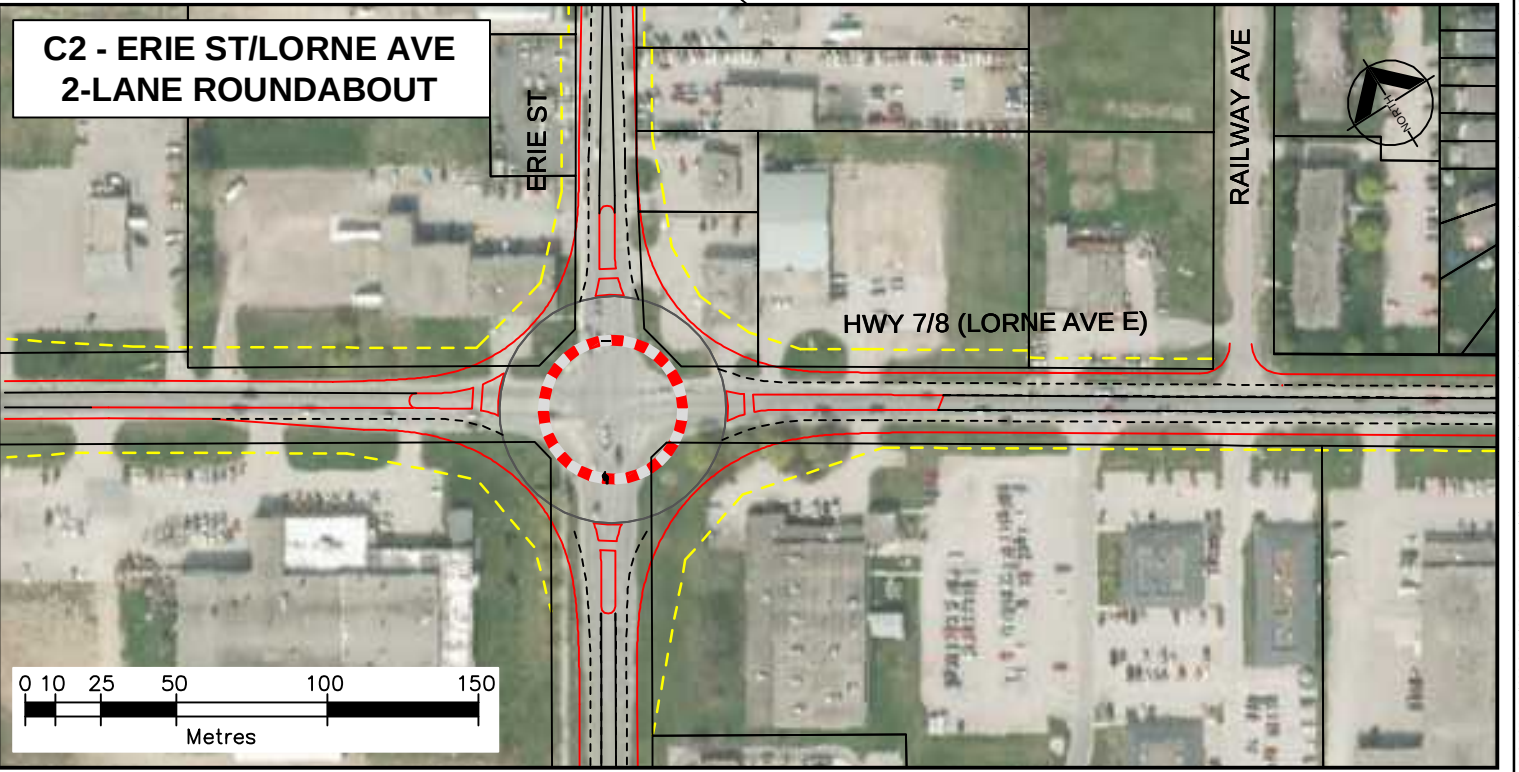

PLAN

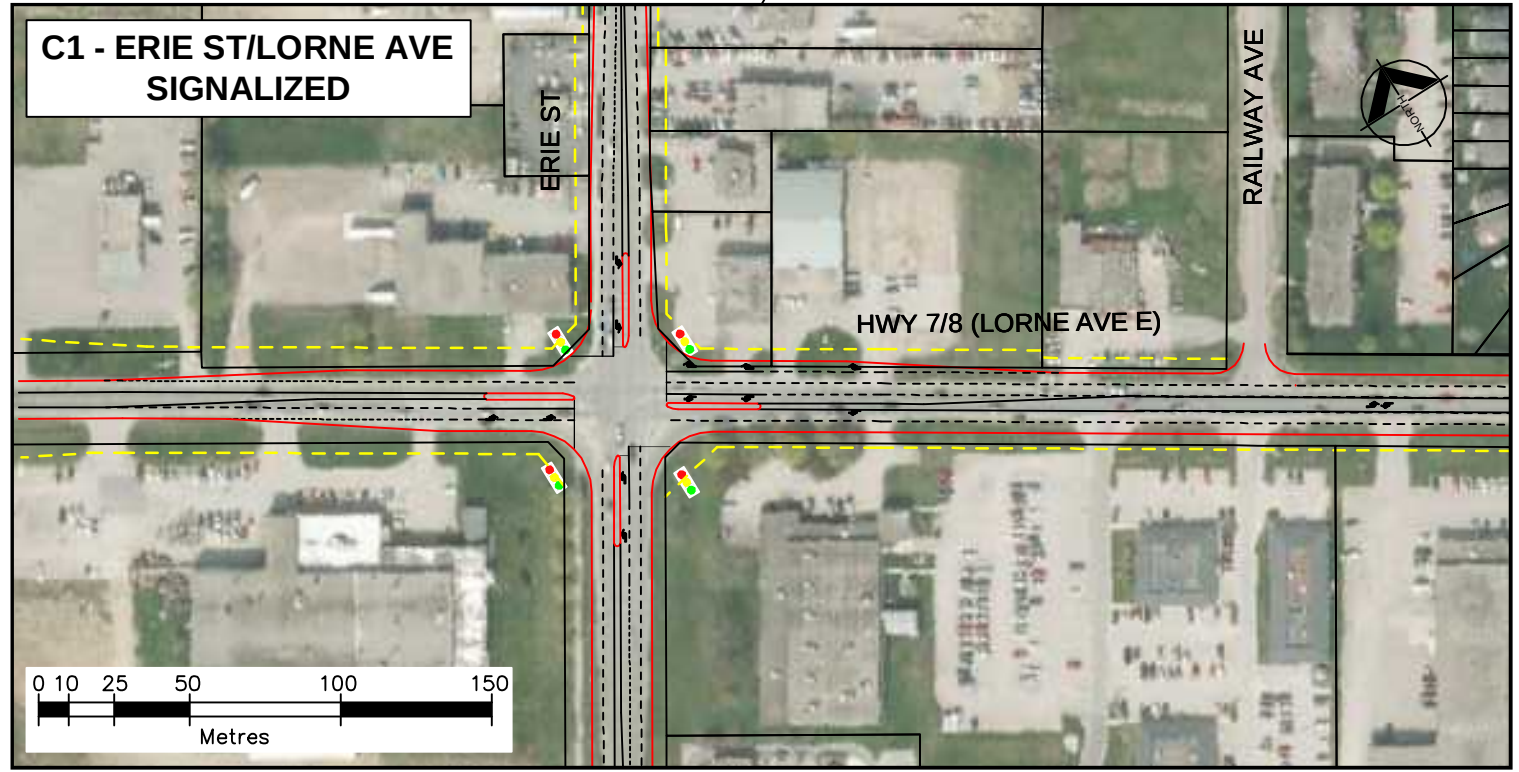


G:\PROJECTS\42\42-80503 Hwy 7&8 TCP & EA\000-CA00\040 CAD-BIM WIP\CUTM 217\Preliminary Design\Sheets\11by17\Section C\Sep-C-Alt-1-2-Erie_Lorne-11x17.dwg hodsob Jul 25,2012-12:10am

This drawing has been prepared for the use of AECOM's client and may not be used, reproduced or relied upon by third parties, except as agreed by AECOM and its client, as required by law or for use by governmental reviewing agencies. AECOM accepts no responsibility, and denies any liability whatsoever, to any party that modifies the drawing without AECOM's express written consent. Do not scale this document. All measurements must be obtained from stated dimensions.	 AECOM Canada Ltd. 300 Water Street, Whitby, Ontario, Canada L1N 9J2 T905.868.9363 F905.868.0221	<table border="1"><thead><tr><th>No.</th><th>DATE</th><th>BY</th><th>ISSUES / REVISIONS</th></tr></thead><tbody><tr><td> </td><td> </td><td> </td><td> </td></tr><tr><td> </td><td> </td><td> </td><td> </td></tr><tr><td> </td><td> </td><td> </td><td> </td></tr><tr><td> </td><td> </td><td> </td><td> </td></tr><tr><td> </td><td> </td><td> </td><td> </td></tr></tbody></table>	No.	DATE	BY	ISSUES / REVISIONS																					CLIENT: 	<table border="1"><tr><td>DRAWN BY: B HODSON</td><td>CHECKED BY:</td></tr><tr><td>DESIGNED BY:</td><td>APPROVED BY:</td></tr><tr><td>SCALE:</td><td>DATE: JULY 2012</td></tr></table>	DRAWN BY: B HODSON	CHECKED BY:	DESIGNED BY:	APPROVED BY:	SCALE:	DATE: JULY 2012	<table border="1"><tr><td>PROJECT: HIGHWAY 7/8 TRANSPORTATION CORRIDOR & CLASS EA STUDY PRELIMINARY DESIGN ALTERNATIVES</td></tr><tr><td>DRAWING: SEGMENT C ERIE STREET/LORNE AVENUE ALTERNATIVE C1, C2</td></tr></table>	PROJECT: HIGHWAY 7/8 TRANSPORTATION CORRIDOR & CLASS EA STUDY PRELIMINARY DESIGN ALTERNATIVES	DRAWING: SEGMENT C ERIE STREET/LORNE AVENUE ALTERNATIVE C1, C2	<table border="1"><tr><td>PROJECT No.: 60117929</td></tr><tr><td>DRAWING No.: SC-1</td></tr></table>	PROJECT No.: 60117929	DRAWING No.: SC-1
			No.	DATE	BY	ISSUES / REVISIONS																																		
DRAWN BY: B HODSON	CHECKED BY:																																							
DESIGNED BY:	APPROVED BY:																																							
SCALE:	DATE: JULY 2012																																							
PROJECT: HIGHWAY 7/8 TRANSPORTATION CORRIDOR & CLASS EA STUDY PRELIMINARY DESIGN ALTERNATIVES	
DRAWING: SEGMENT C ERIE STREET/LORNE AVENUE ALTERNATIVE C1, C2	
PROJECT No.: 60117929	
DRAWING No.: SC-1	


G:\PROJECTS\42\42-80503 Hwy 7&8 TCP & EA\000-CA00\040 CAD-BIM WIP\CUTM 217\Preliminary Design\Sheets\11by17\Section C\Sep-C-Alt-1-2-Erie_Lorne-11x17.dwg - July 24, 2012



PLAN

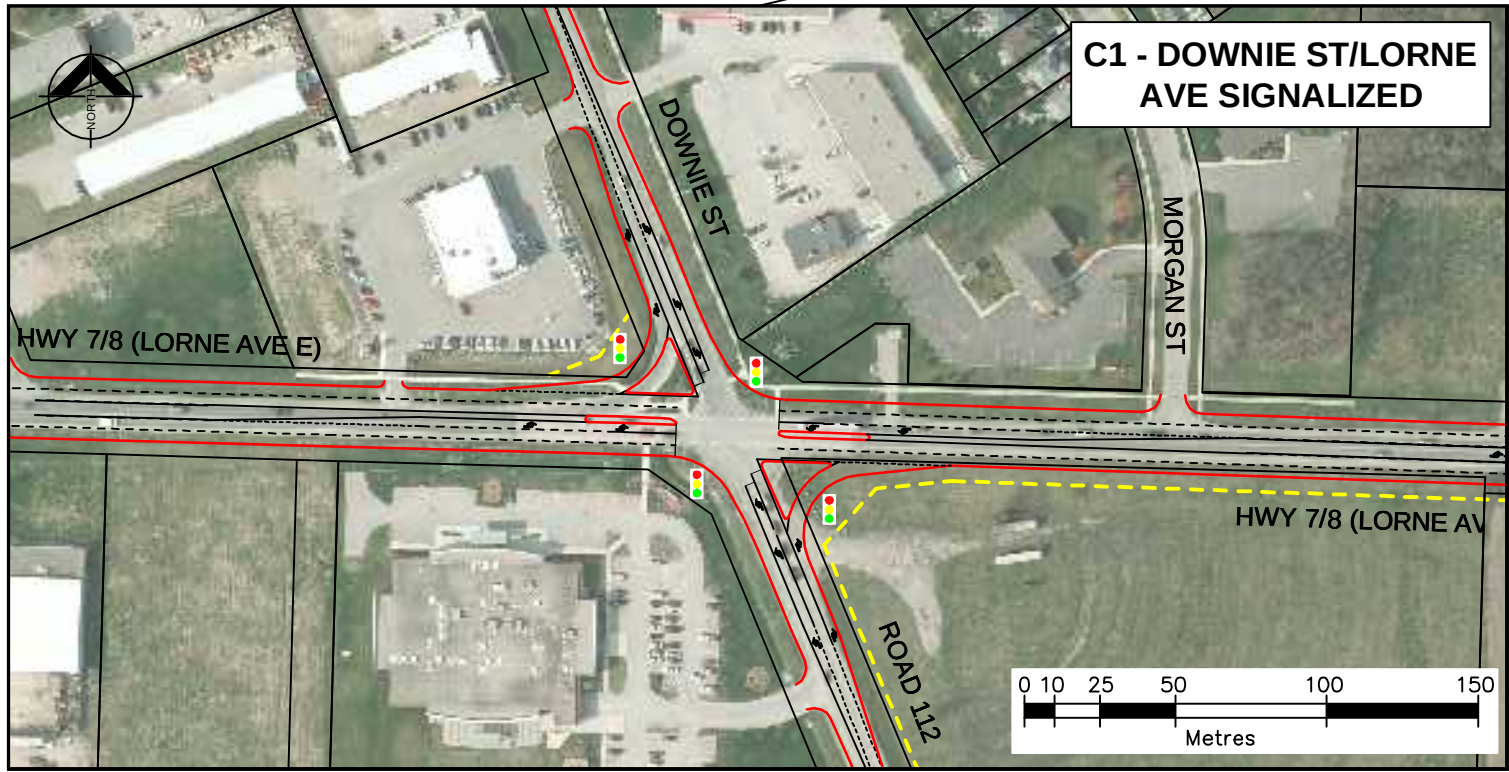

C1 - DOWNIE ST/LORNE AVE SIGNALIZED

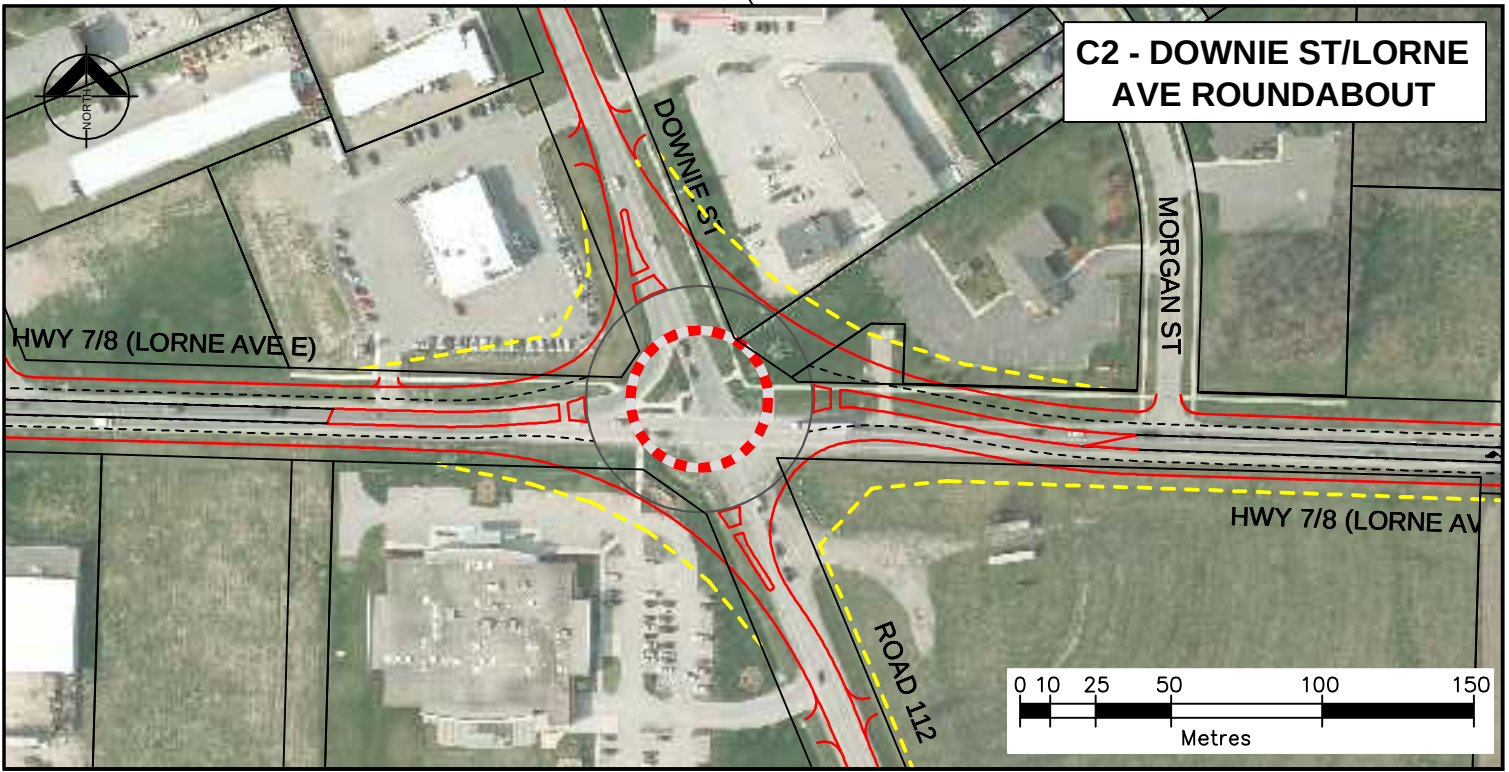

C2 - DOWNIE ST/LORNE AVE ROUNDABOUT

G:\PROJECTS\4242-80-42-0503 Hwy 7/8 TCR & EA\00-CADD\040 CADD-BIM\WPCUT\11\175 Sample_Segment_C_Downie.dwg 6/27/2012 1:16:44 PM EDT

This drawing has been prepared for the use of AECOM's client and may not be used, reproduced or relied upon by third parties, except as agreed by AECOM and its client as required by law or for use by governmental reviewing agencies. AECOM accepts no responsibility, and denies any liability whatsoever, to any party that modifies this drawing without AECOM's express written consent.

Do not scale this document. All measurements must be obtained from stated dimensions.



AECOM Canada Ltd.
300 Water Street, Whitby, Ontario, Canada L1N 9J2
T905.868.9363 F905.868.0221

No.	DATE	BY	ISSUES / REVISIONS	



CLIENT:



DRAWN BY:	CHECKED BY:
B. HODSON	
DESIGNED BY:	APPROVED BY:
SCALE:	DATE:
	JULY 2012

PROJECT:	HIGHWAY 7/8 TRANSPORTATION CORRIDOR & CLASS EA STUDY PRELIMINARY DESIGN ALTERNATIVES
DRAWING:	SEGMENT C DOWNIE STREET/LORNE AVENUE ALTERNATIVE C1, C2

PROJECT No.:	60117929
DRAWING No.:	SC-2

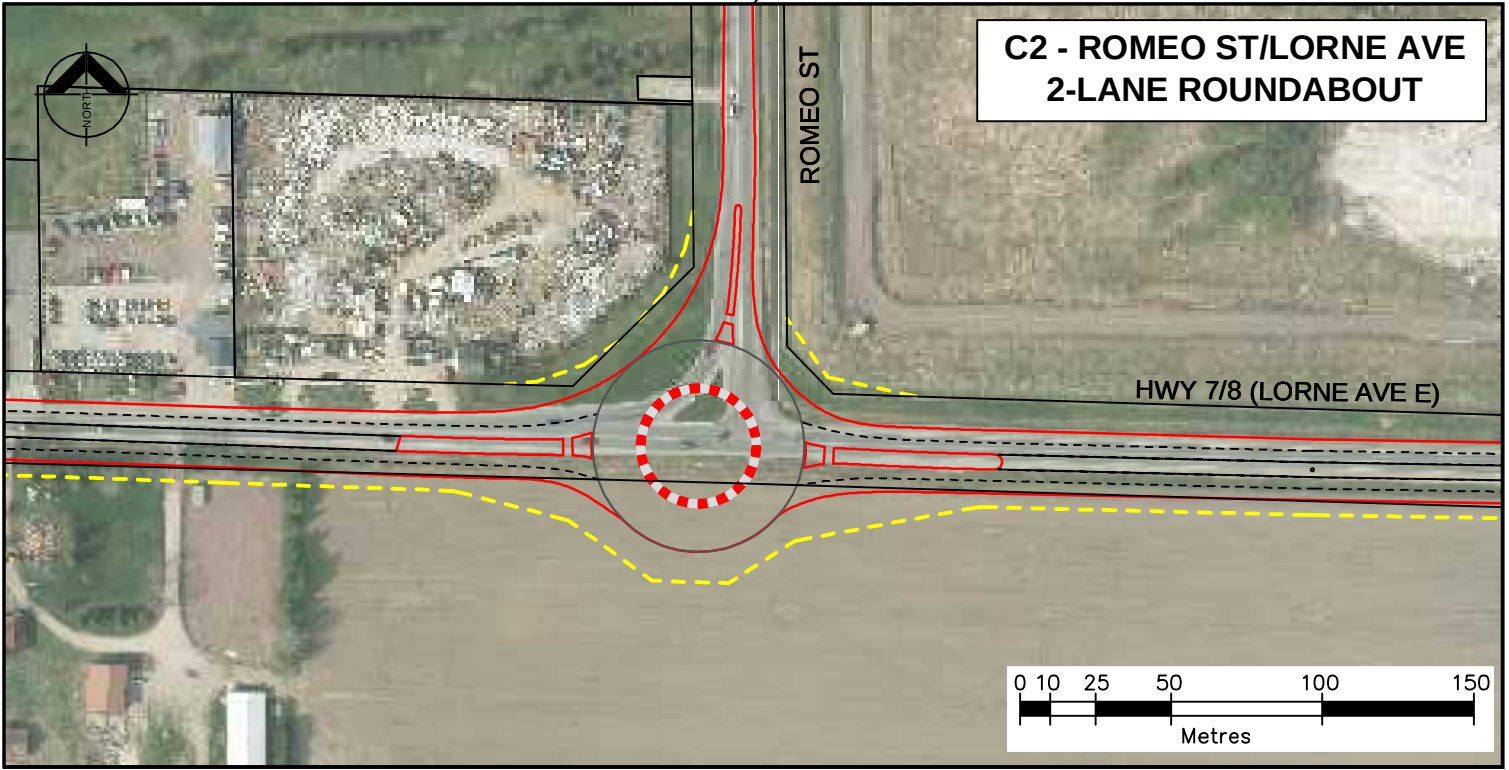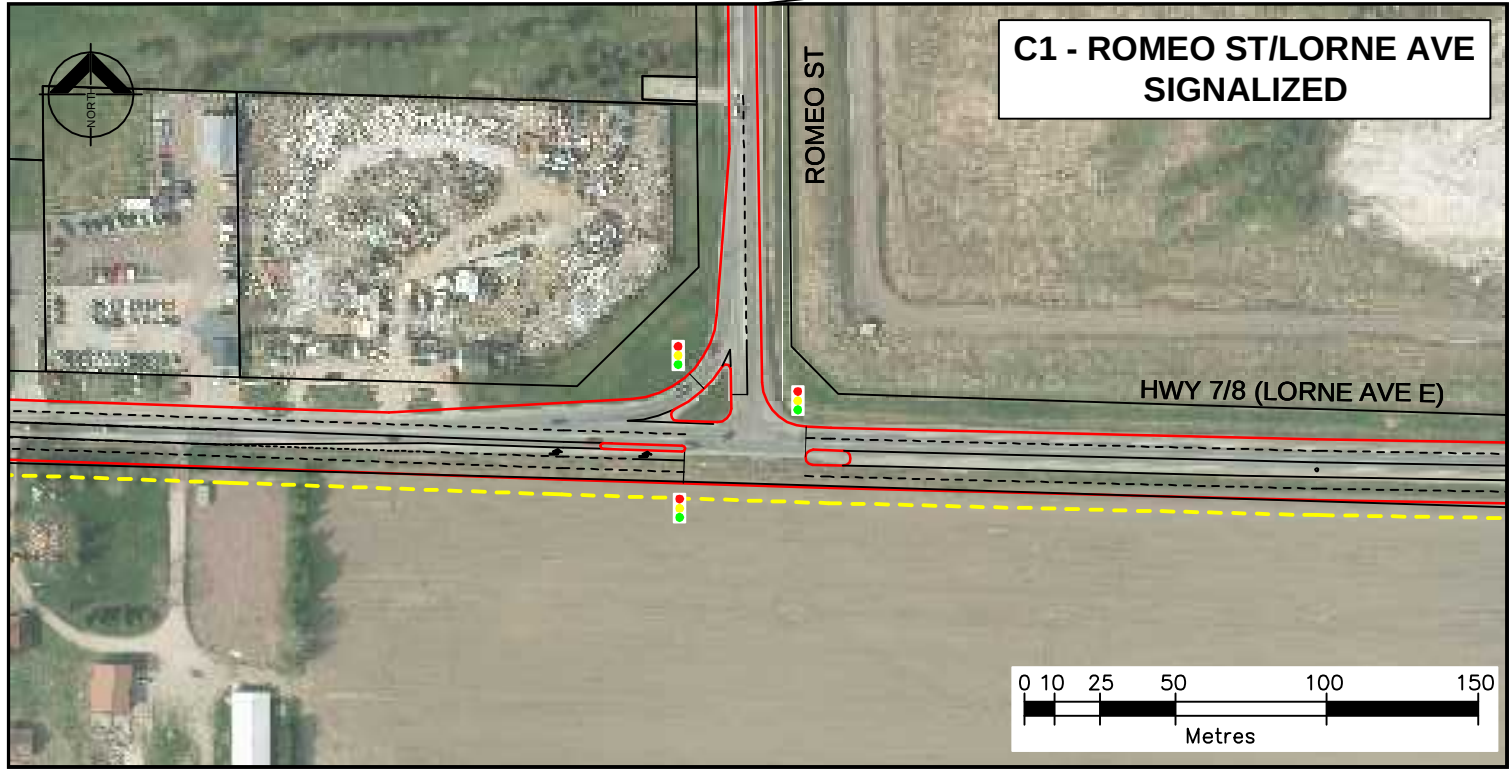

This drawing has been prepared for the use of AECOM's client and may not be used, reproduced or relied upon by third parties, except as agreed by AECOM and its client as required by law or for use by governmental reviewing agencies. AECOM accepts no responsibility, and denies any liability whatsoever, to any party that modifies this drawing without AECOM's express written consent.

Do not scale this document. All measurements must be obtained from stated dimensions.

AECOM

AECOM Canada Ltd.
300 Water Street, Whitby, Ontario, Canada L1N 9J2
T905.868.9363 F905.868.0221

No.	DATE	BY	ISSUES / REVISIONS

CLIENT:



DRAWN BY: B. HODSON	CHECKED BY:
DESIGNED BY:	APPROVED BY:
SCALE:	DATE: JULY 2012

PROJECT: **HIGHWAY 7/8 TRANSPORTATION CORRIDOR & CLASS EA STUDY**
PRELIMINARY DESIGN ALTERNATIVES

DRAWING: **SEGMENT C
ROMEO STREET/LORNE AVENUE
ALTERNATIVE C1, C2**

PROJECT No.: 60117929

DRAWING No.: **SC-3**

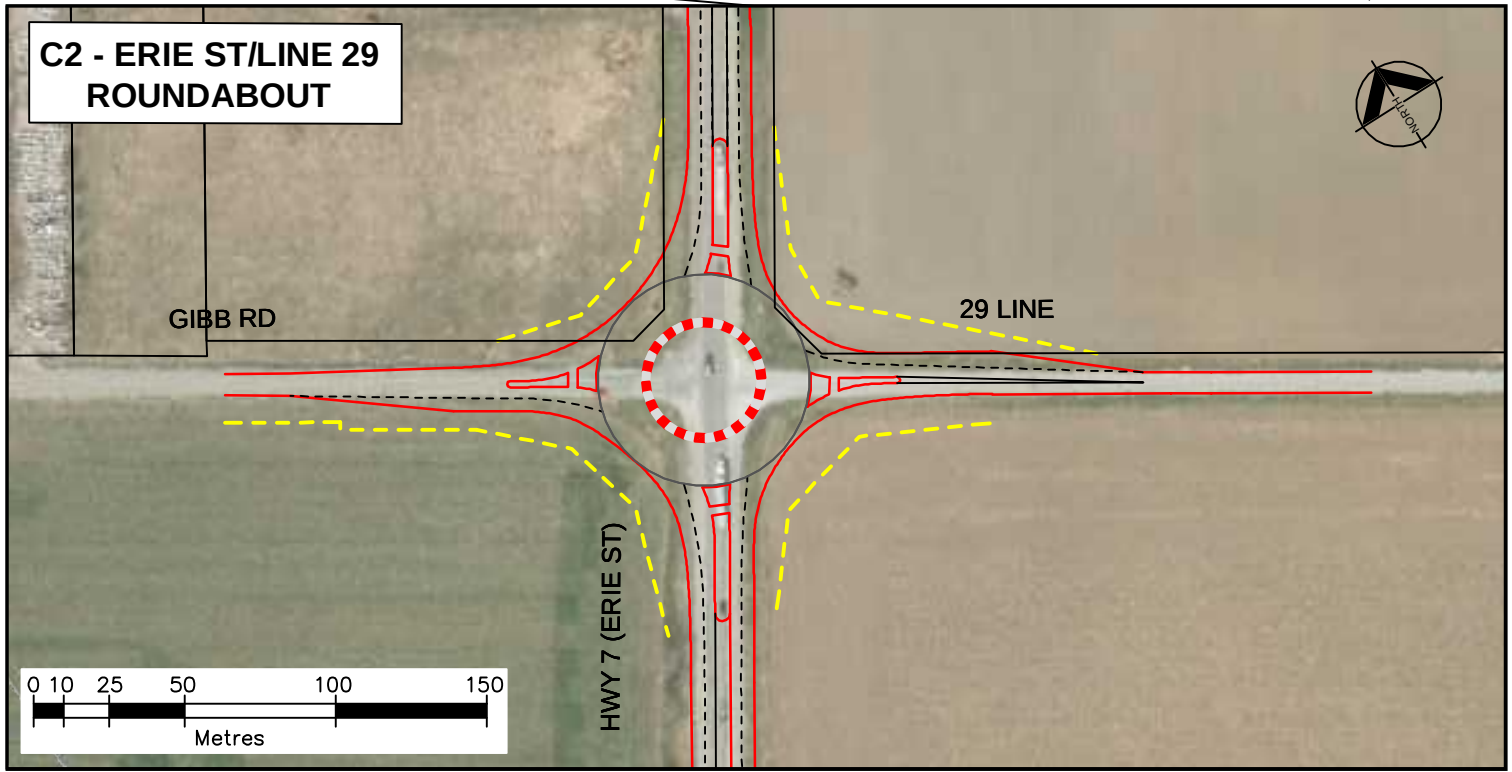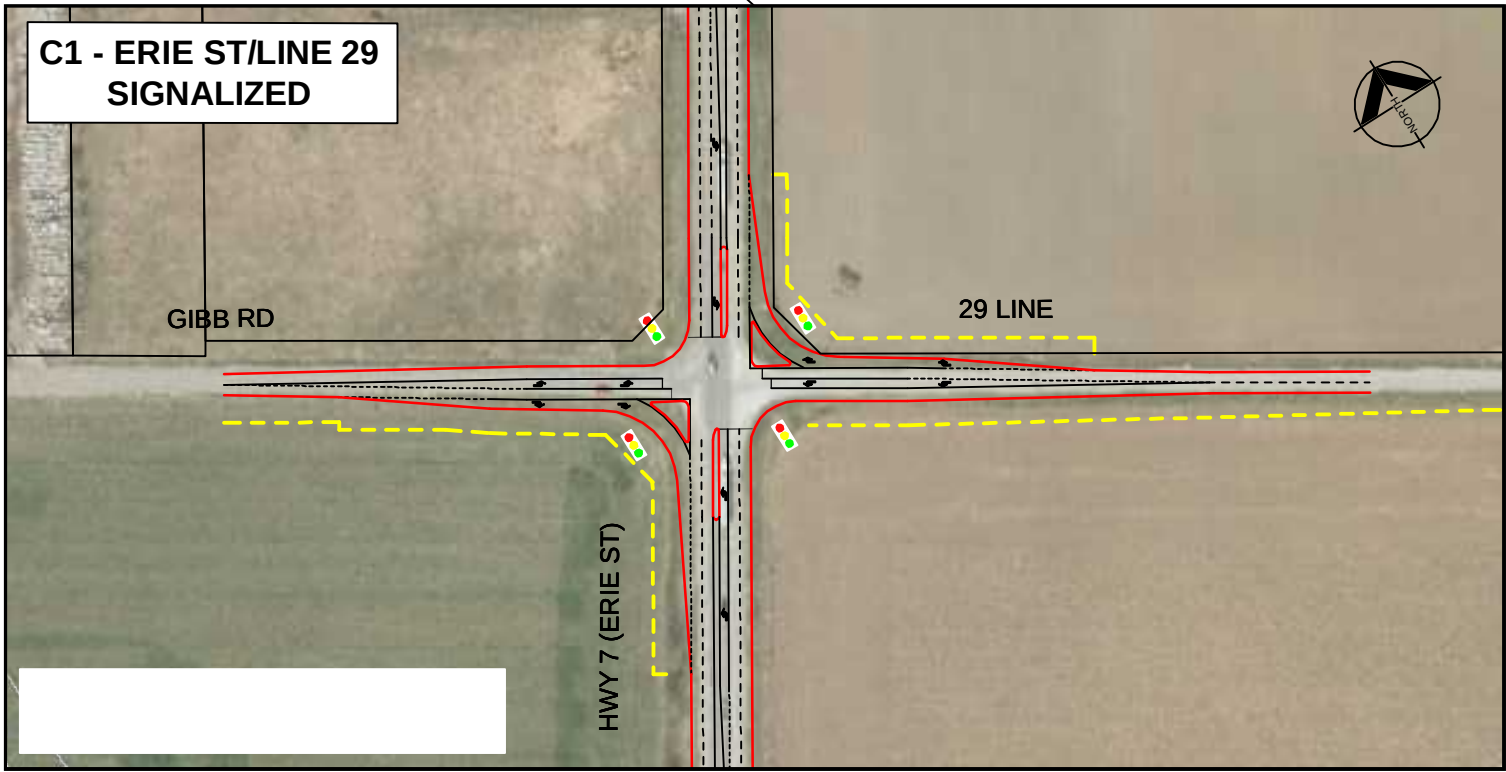

This drawing has been prepared for the use of AECOM's client and may not be used, reproduced or relied upon by third parties, except as agreed to by AECOM and its client, as required by law or for use by governmental reviewing agencies. AECOM accepts no responsibility, and denies any liability whatsoever, to any party that modifies this drawing without AECOM's express written consent.

Do not scale this document. All measurements must be obtained from stated dimensions.

AECOM

AECOM Canada Ltd.
300 Water Street, Whitby, Ontario, Canada L1N 9J2
T905.868.9363 F905.868.0221

No.	DATE	BY	ISSUES / REVISIONS

CLIENT:

 Ontario

DRAWN BY:	CHECKED BY:
B. HODSON	
DESIGNED BY:	APPROVED BY:
SCALE:	DATE:
	JULY 2012


PROJECT: **HIGHWAY 7/8 TRANSPORTATION CORRIDOR & CLASS EA STUDY**
PRELIMINARY DESIGN ALTERNATIVES

DRAWING: **SEGMENT C
ERIE STREET/LINE 29
ALTERNATIVE C1, C2**

PROJECT No.: 60117929

DRAWING No.: **SC-4**

G:\PROJECTS\M242-80\42-80\509 Hwy 7&8 TCR & EA\000-CADD\040 CADD-BIM WPC\UTM 21\7Preliminary Design\Sheets\119\115 Sample_Segment_C_Line-29.dwg 02/27/2012 11:53:17 AM EDT

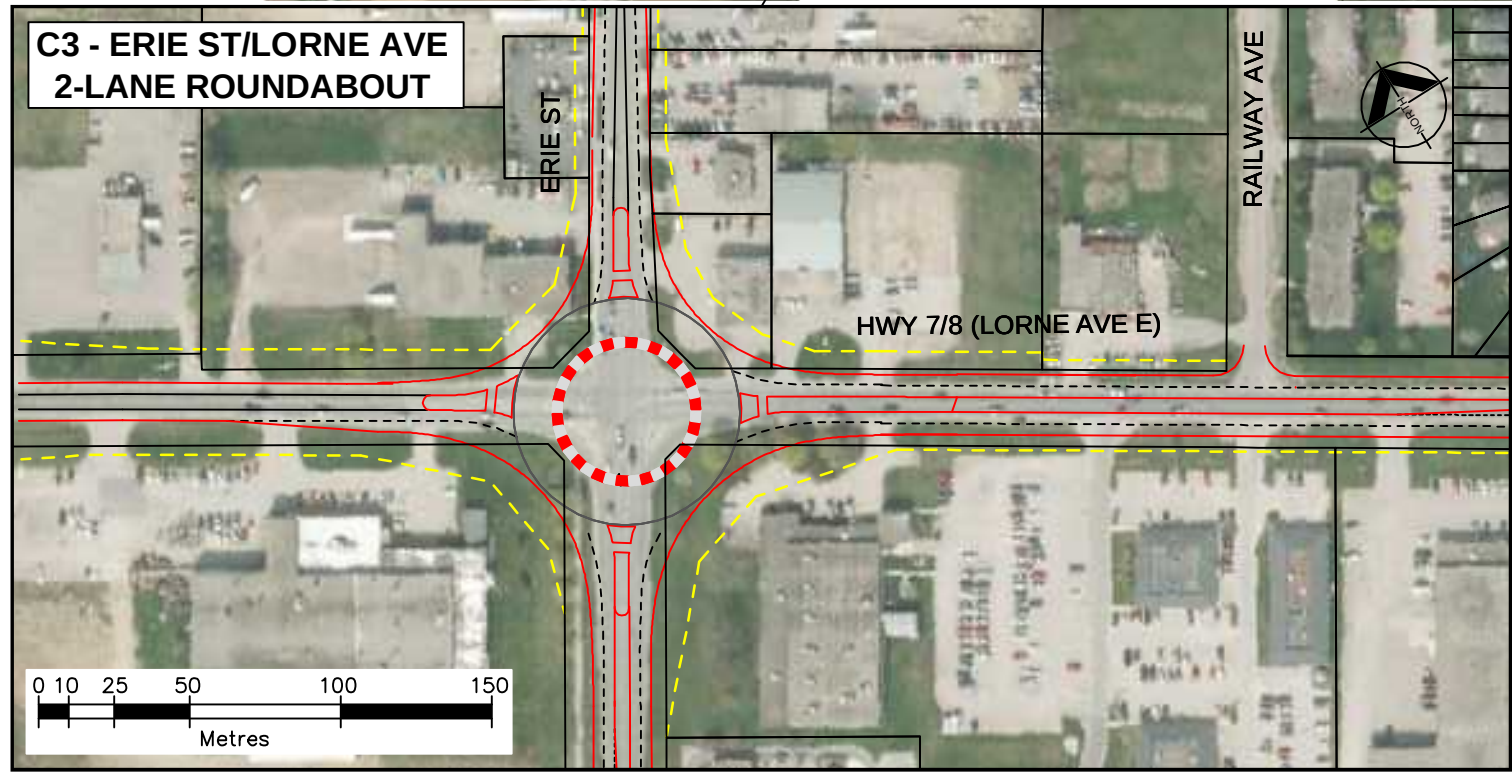

G:\PROJECTS\42-42-80\42-800-CADD\440 CADD-BIM\WP\UTM 217\Preliminary Design\Sheets\11by17\Section C\Seg-C-Alt-3-Erie_Lorne-11x17.dwg Logout1 hodsonb Jul 25,2012-12:24am

This drawing has been prepared for the use of AECOM's client and may not be used, reproduced or relied upon by third parties, except as agreed to by AECOM and its client, as required by law or for use by governmental reviewing agencies. AECOM accepts no responsibility, and denies any liability whatsoever, to any party that modifies the drawing without AECOM's express written consent.

Do not scale this document. All measurements must be obtained from stated dimensions.

AECOM

AECOM Canada Ltd.
300 Water Street, Whitby, Ontario, Canada L1N 9J2
T905.868.9363 F905.868.0221

No.	DATE	BY	ISSUES / REVISIONS

CLIENT:

 Ontario

DRAWN BY: B. HODSON	CHECKED BY:
DESIGNED BY:	APPROVED BY:
SCALE:	DATE: JULY 2012


PROJECT: HIGHWAY 7/8 TRANSPORTATION CORRIDOR & CLASS EA STUDY PRELIMINARY DESIGN ALTERNATIVES
DRAWING: SEGMENT C ERIE STREET/LORNE AVENUE ALTERNATIVE C3

PROJECT No.: 60117929
DRAWING No.: SC-6

G:\PROJECTS\42-42-80\42-800-CADD\440 CADD-BIM\WP\UTM 217\Preliminary Design\Sheets\11by17\Section C\Seg-C-Alt-3-Erie_Lorne-11x17.dwg - July 24, 2012



PLAN

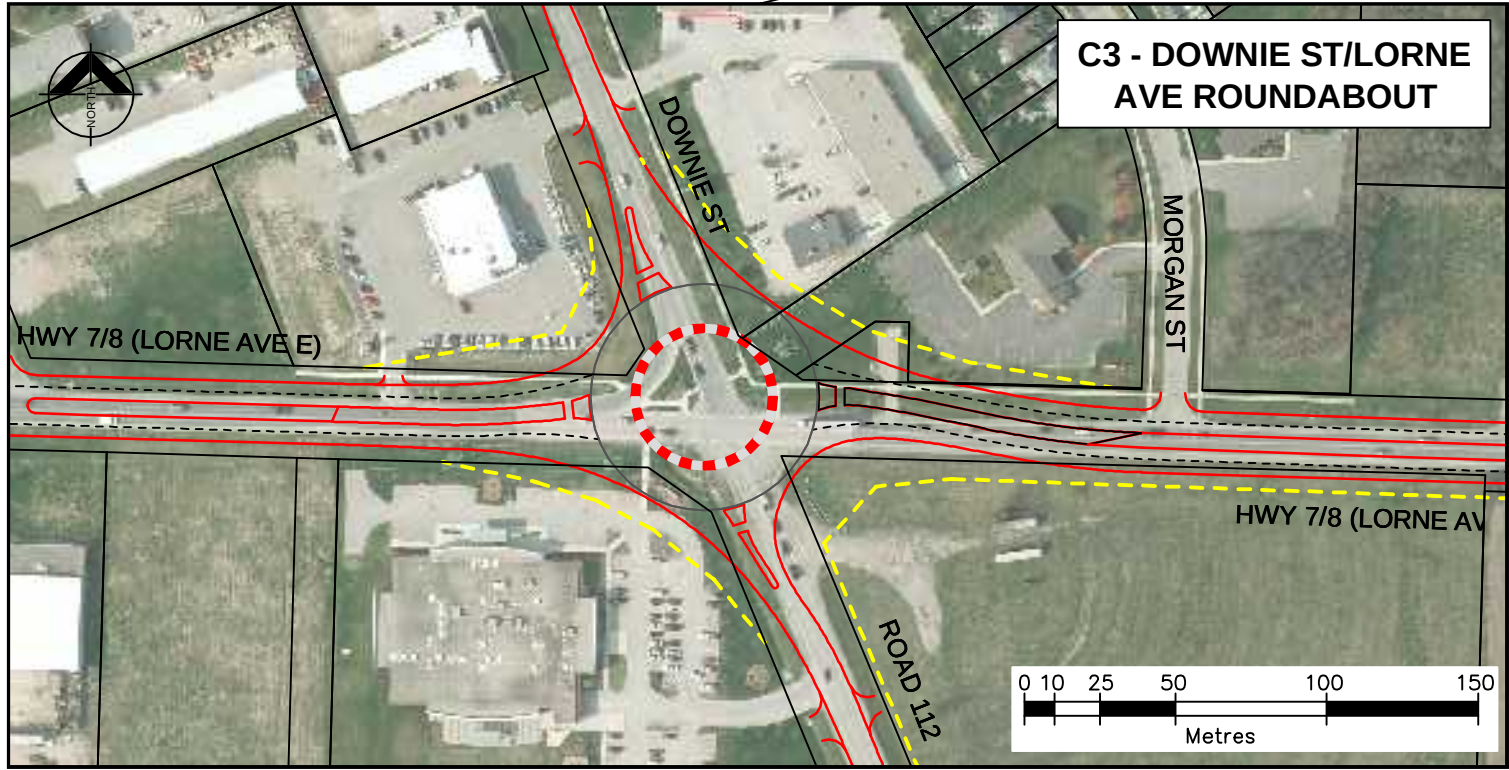

G:\PROJECTS\4242-80-42-0503 Hwy 7/8 TCR & EA\00-CADD\040 CADD-BIM\WPC\UTM 217P\Initial Design\Sheets\11by175\Sample_Segment_C_Downie.dwg 6/27/2012 1:16:44 PM EDT

This drawing has been prepared for the use of AECOM's client and may not be used, reproduced or relied upon by third parties, except as agreed by AECOM and its client, as required by law or for use by governmental reviewing agencies. AECOM accepts no responsibility, and denies any liability whatsoever, to any party that modifies this drawing without AECOM's express written consent.

Do not scale this document. All measurements must be obtained from stated dimensions.



AECOM Canada Ltd.
300 Water Street, Whitby, Ontario, Canada L1N 9J2
T905.868.9363 F905.868.0221

No.	DATE	BY	ISSUES / REVISIONS	

CLIENT:



DRAWN BY:
B. HODSON

DESIGNED BY:

SCALE:

CHECKED BY:

APPROVED BY:

DATE:

JULY 2012

PROJECT: **HIGHWAY 7/8 TRANSPORTATION CORRIDOR
& CLASS EA STUDY
PRELIMINARY DESIGN ALTERNATIVES**

DRAWING:


**SEGMENT C
DOWNIE STREET/LORNE AVENUE
ALTERNATIVE C3**

PROJECT No.:

60117929

DRAWING No.

SC-7

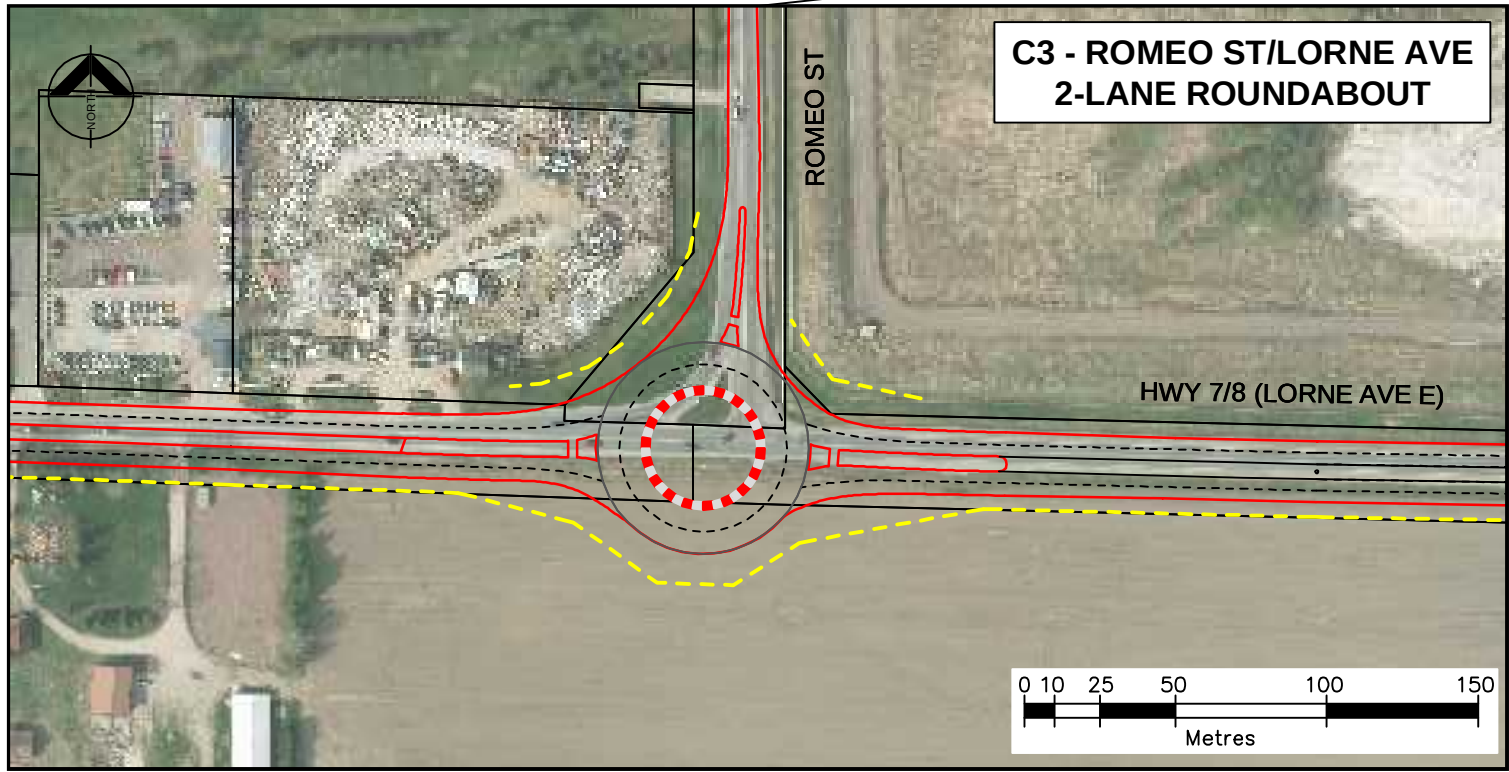

G:\PROJECTS\4242-80-42-0503 Hwy 7/8 TCR & EA\00-CADD\040 CADD-BIM\WPC\UTM 217P\Initial Design\Sheets\11by175\Sample_Segment_C_Romeo-St.rvt 4/27/2012 1:27:48 PM EDT

This drawing has been prepared for the use of AECOM's client and may not be used, reproduced or relied upon by third parties, except as agreed by AECOM and its client, as required by law or for use by governmental reviewing agencies. AECOM accepts no responsibility, and denies any liability whatsoever, to any party that modifies this drawing without AECOM's express written consent.

Do not scale this document. All measurements must be obtained from stated dimensions.

AECOM

AECOM Canada Ltd.
300 Water Street, Whitby, Ontario, Canada L1N 9J2
T905.868.9363 F905.868.0221

No.	DATE	BY	ISSUES / REVISIONS	

CLIENT:



DRAWN BY:

B. HODSON

CHECKED BY:

DESIGNED BY:

APPROVED BY:

SCALE:

DATE:

JULY 2012

PROJECT: **HIGHWAY 7/8 TRANSPORTATION CORRIDOR
& CLASS EA STUDY
PRELIMINARY DESIGN ALTERNATIVES**

DRAWING:


**SEGMENT C
ROMEO STREET/LORNE AVENUE
ALTERNATIVE C3**

PROJECT No.:

60117929

DRAWING No.:

SC-8

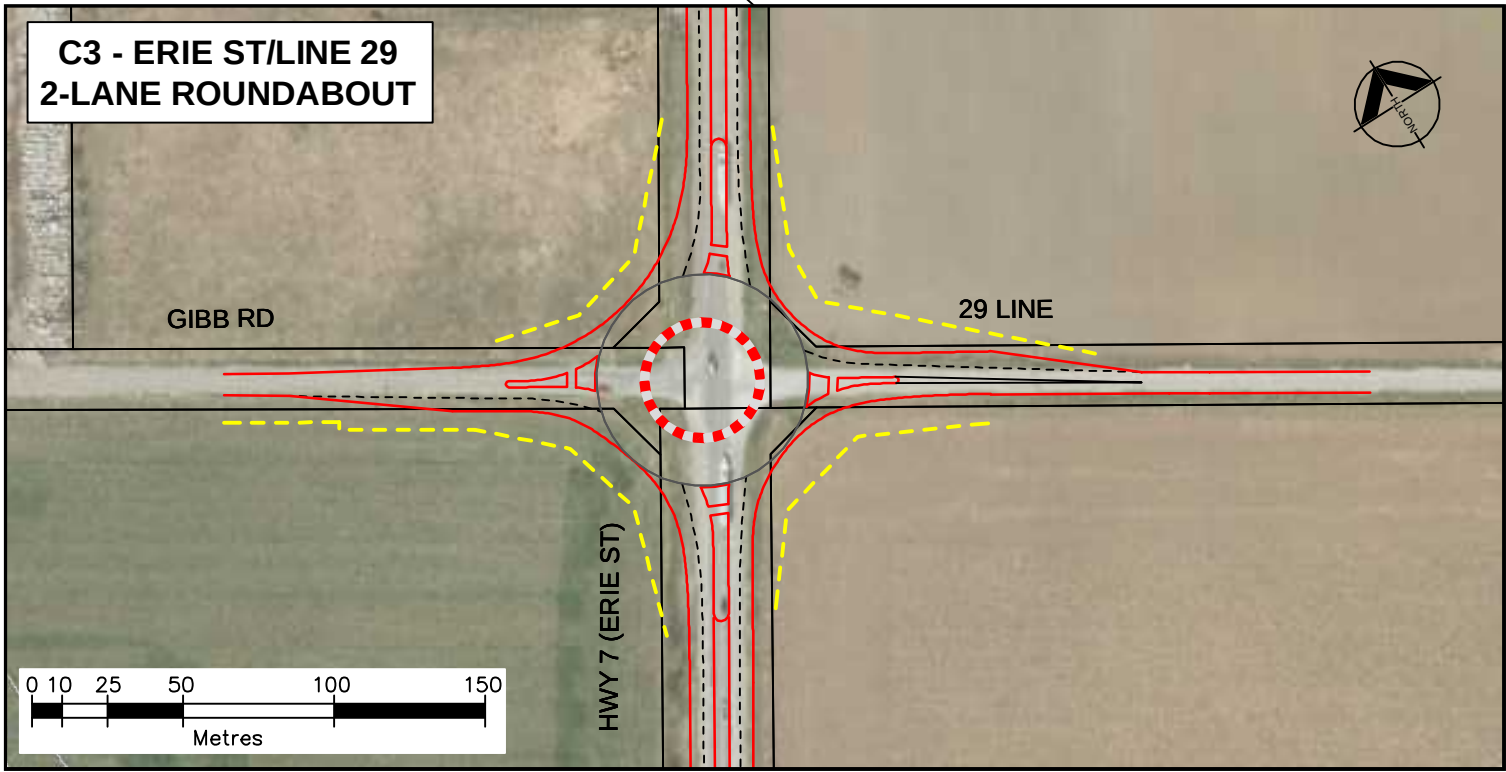

G:\PROJECTS\M242-80\2-80509 Hwy 7&8 TCF & EA\000-CADD\040 CADD-BIM WPC\UTM 21\Preliminary Design\Sheets\119\1191151.mxd 02/27/2012 11:53:17 AM EDT

This drawing has been prepared for the use of AECOM's client and may not be used, reproduced or relied upon by third parties, except as agreed by AECOM and its client, as required by law or for use by governmental reviewing agencies. AECOM accepts no responsibility, and denies any liability whatsoever, to any party that modifies this drawing without AECOM's express written consent.

Do not scale this document. All measurements must be obtained from stated dimensions.

AECOM

AECOM Canada Ltd.
300 Water Street, Whitby, Ontario, Canada L1N 9J2
T905.868.9363 F905.868.0221

No.	DATE	BY	ISSUES / REVISIONS

CLIENT:



DRAWN BY:
B. HODSON

DESIGNED BY:

SCALE:

CHECKED BY:

APPROVED BY:

DATE:

JULY 2012

PROJECT: **HIGHWAY 7/8 TRANSPORTATION CORRIDOR
& CLASS EA STUDY
PRELIMINARY DESIGN ALTERNATIVES**

DRAWING:

**SEGMENT C
ERIE STREET/LINE 29
ALTERNATIVE C3**

PROJECT No.:

60117929

DRAWING No.

SC-9

