


SEGMENT C - ALTERNATIVE C1

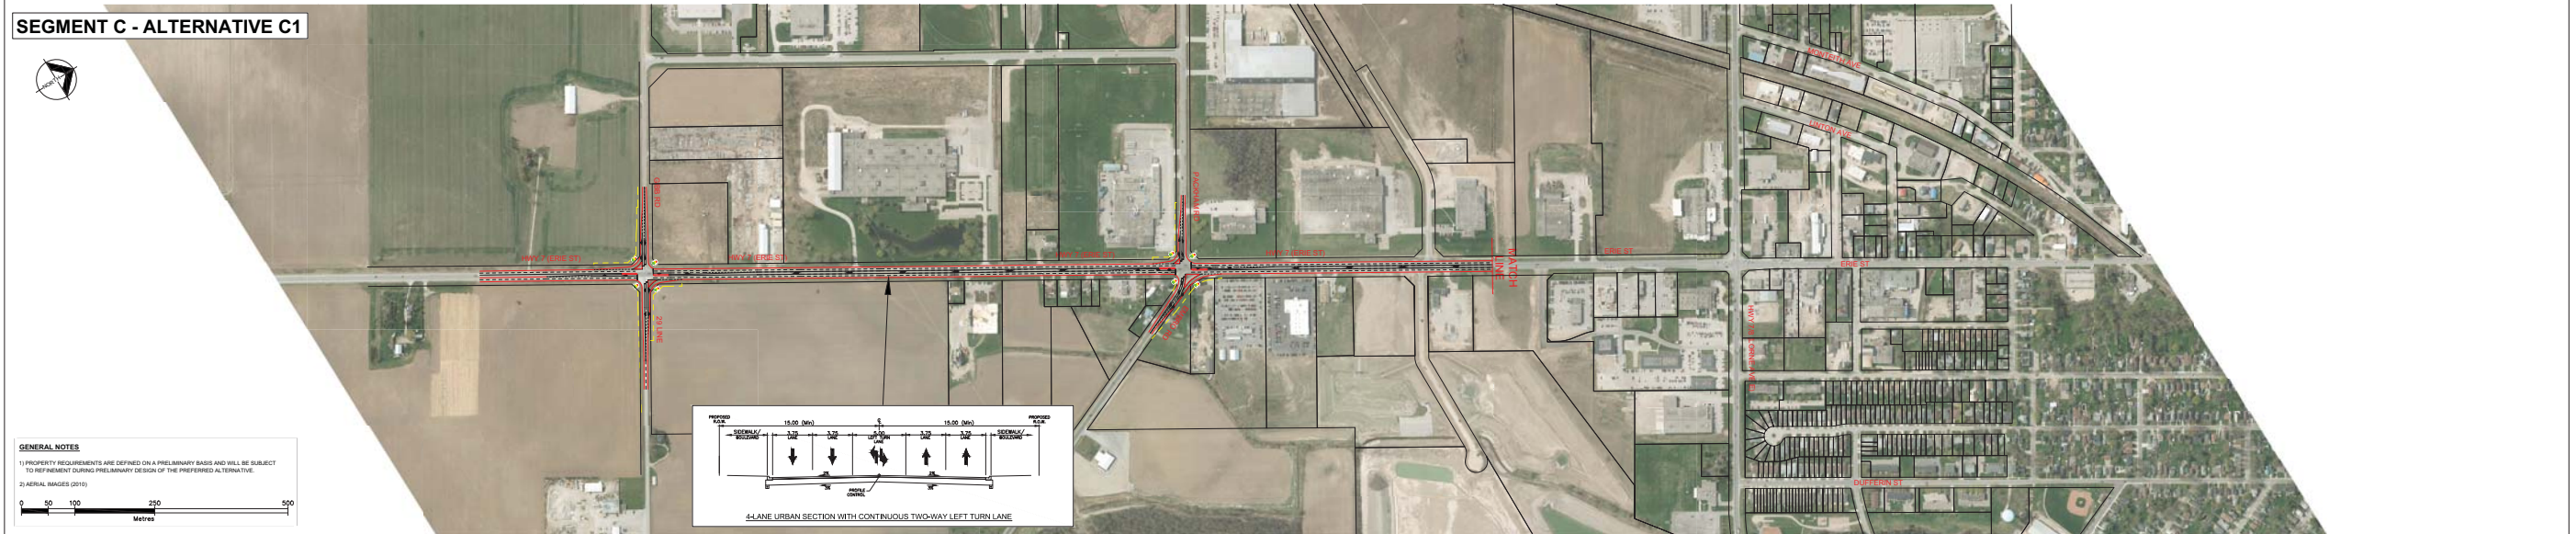

GENERAL NOTES  
1) PROPERTY REQUIREMENTS ARE DEFINED ON A PRELIMINARY BASIS AND WILL BE SUBJECT TO REFINEMENT DURING PRELIMINARY DESIGN OF THE PREFERRED ALTERNATIVE.  
2) AERIAL IMAGES (2015)


SEGMENT C - ALTERNATIVE C1



GENERAL NOTES  
1) PROPERTY REQUIREMENTS ARE DEFINED ON A PRELIMINARY BASIS AND WILL BE SUBJECT TO REFINEMENT DURING PRELIMINARY DESIGN OF THE PREFERRED ALTERNATIVE.  
2) AERIAL IMAGES (2015)




SEGMENT C - ALTERNATIVE C2

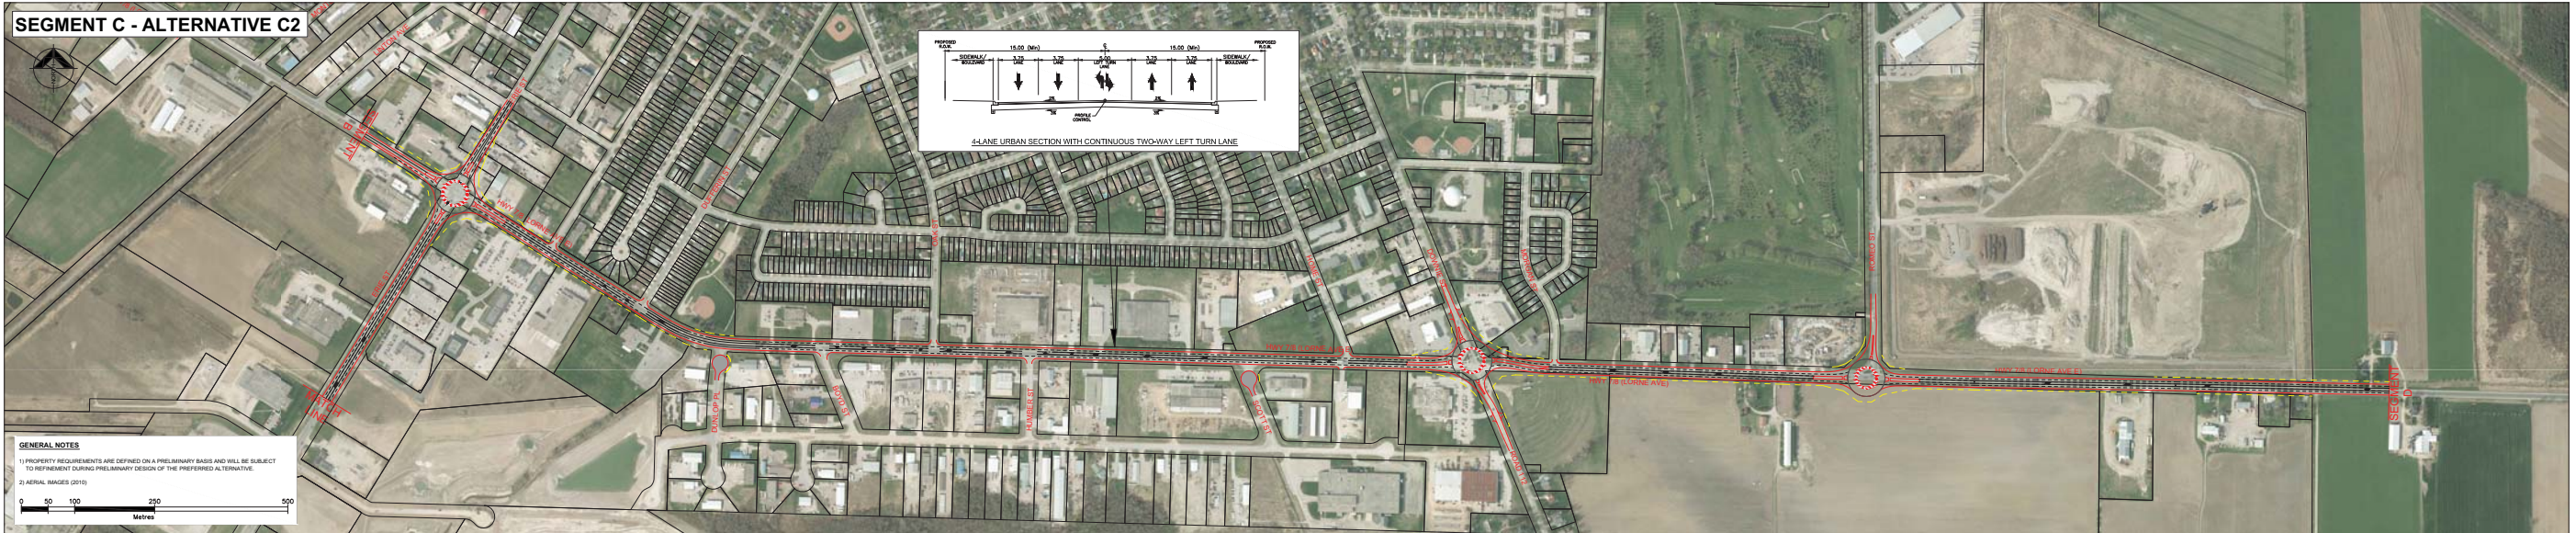

GENERAL NOTES  
1) PROPERTY REQUIREMENTS ARE DEFINED ON A PRELIMINARY BASIS AND WILL BE SUBJECT TO REFINEMENT DURING PRELIMINARY DESIGN OF THE PREFERRED ALTERNATIVE.  
2) AERIAL IMAGES (2015)


SEGMENT C - ALTERNATIVE C2

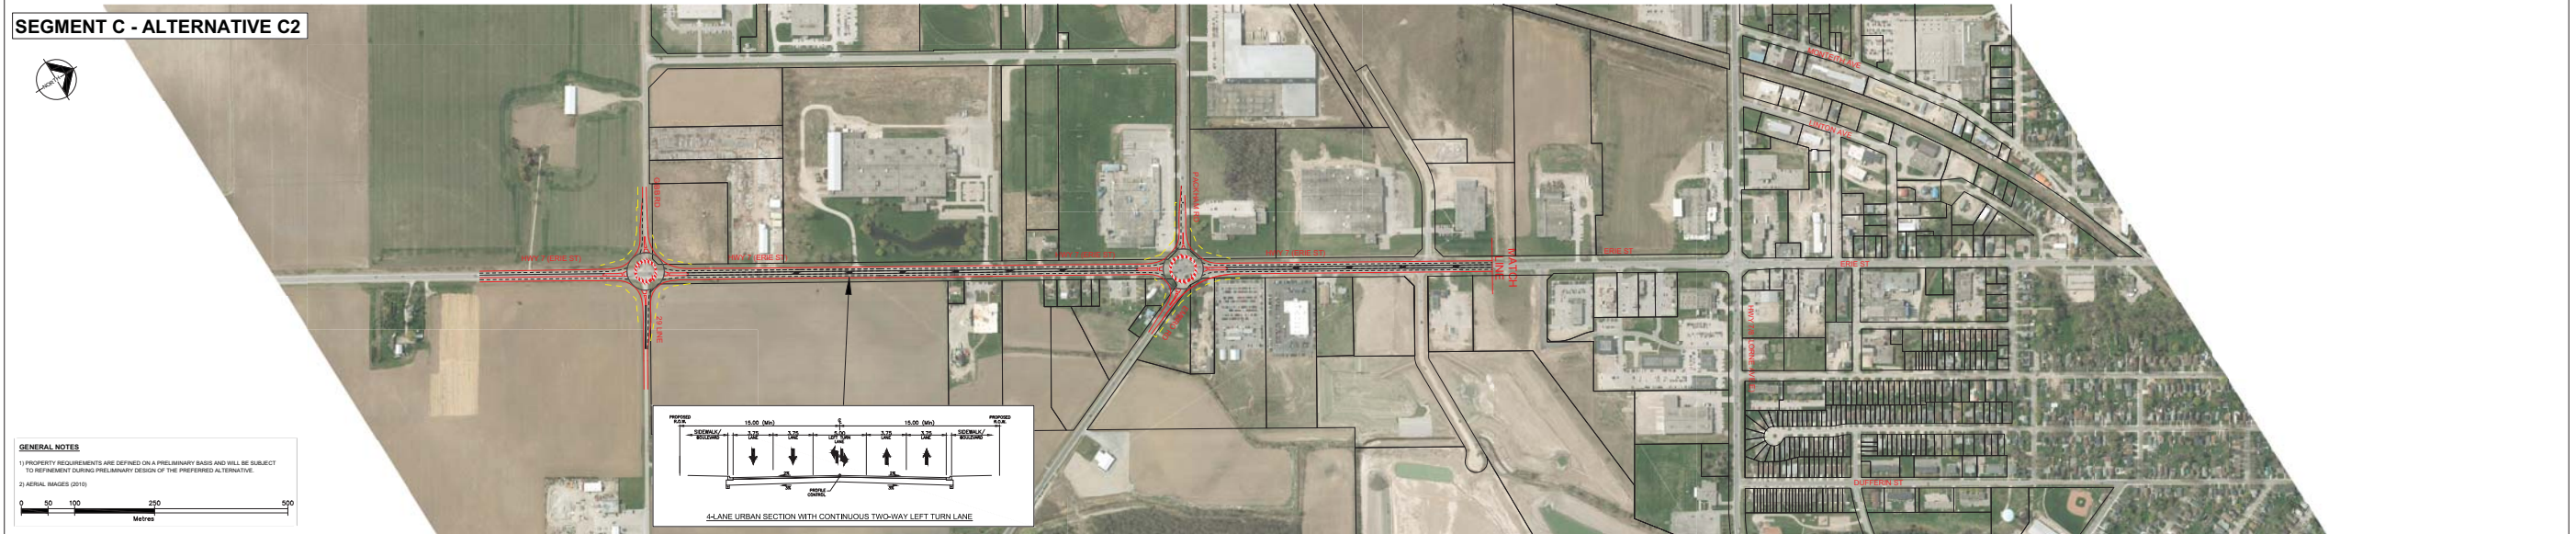

GENERAL NOTES  
1) PROPERTY REQUIREMENTS ARE DEFINED ON A PRELIMINARY BASIS AND WILL BE SUBJECT TO REFINEMENT DURING PRELIMINARY DESIGN OF THE PREFERRED ALTERNATIVE.  
2) AERIAL IMAGES (2015)




SEGMENT C - ALTERNATIVE C3

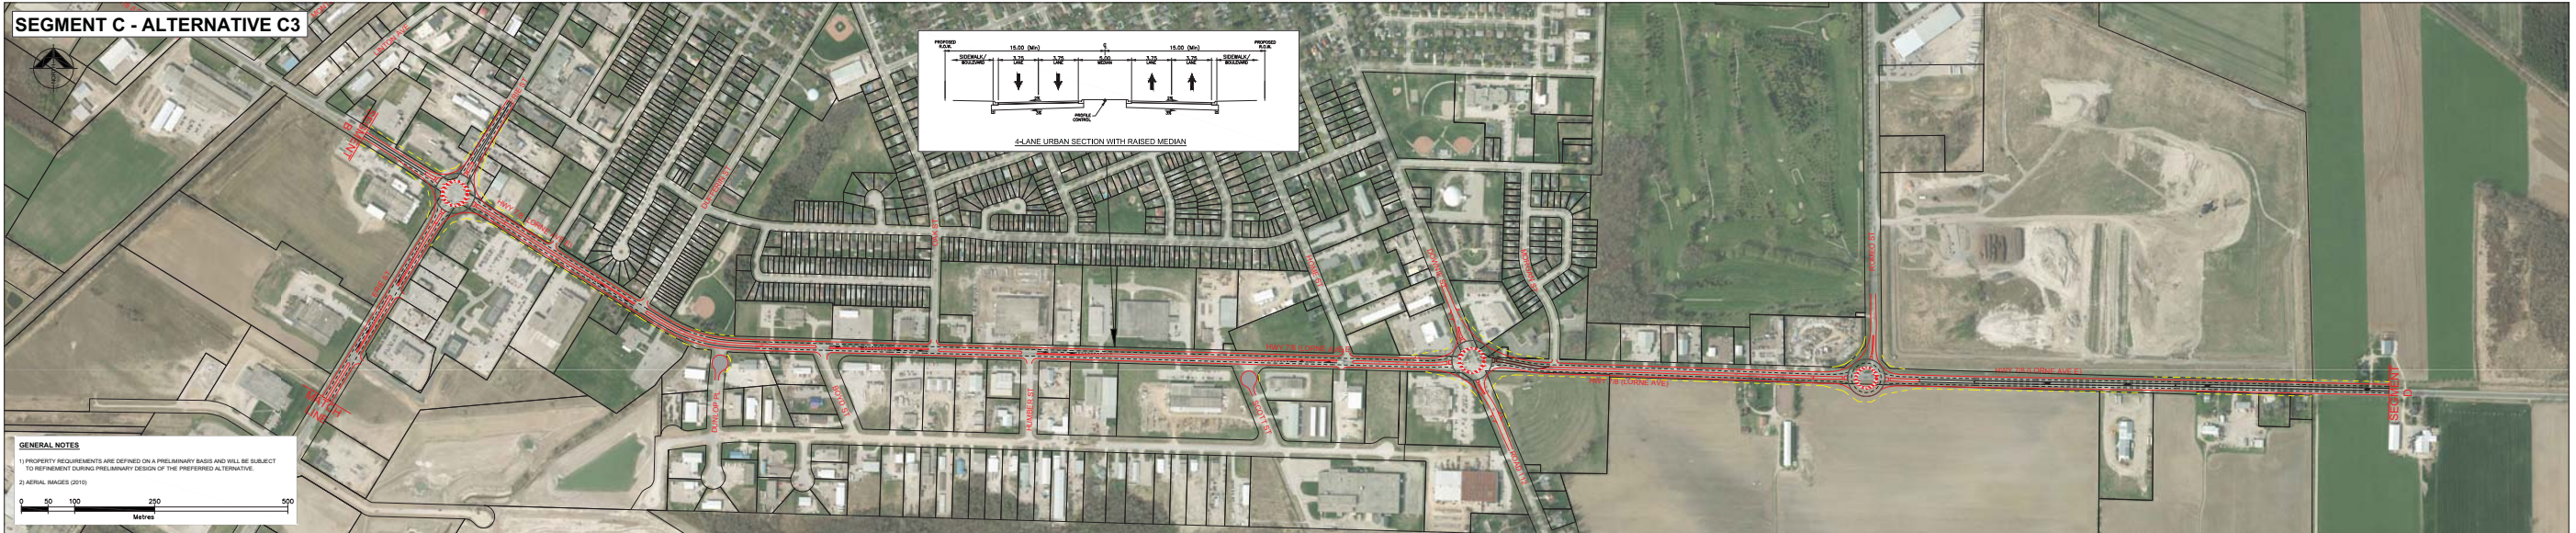

GENERAL NOTES  
1) PROPERTY REQUIREMENTS ARE DEFINED ON A PRELIMINARY BASIS AND WILL BE SUBJECT TO REFINEMENT DURING PRELIMINARY DESIGN OF THE PREFERRED ALTERNATIVE.  
2) AERIAL IMAGES (2015)

SEGMENT C - ALTERNATIVE C3

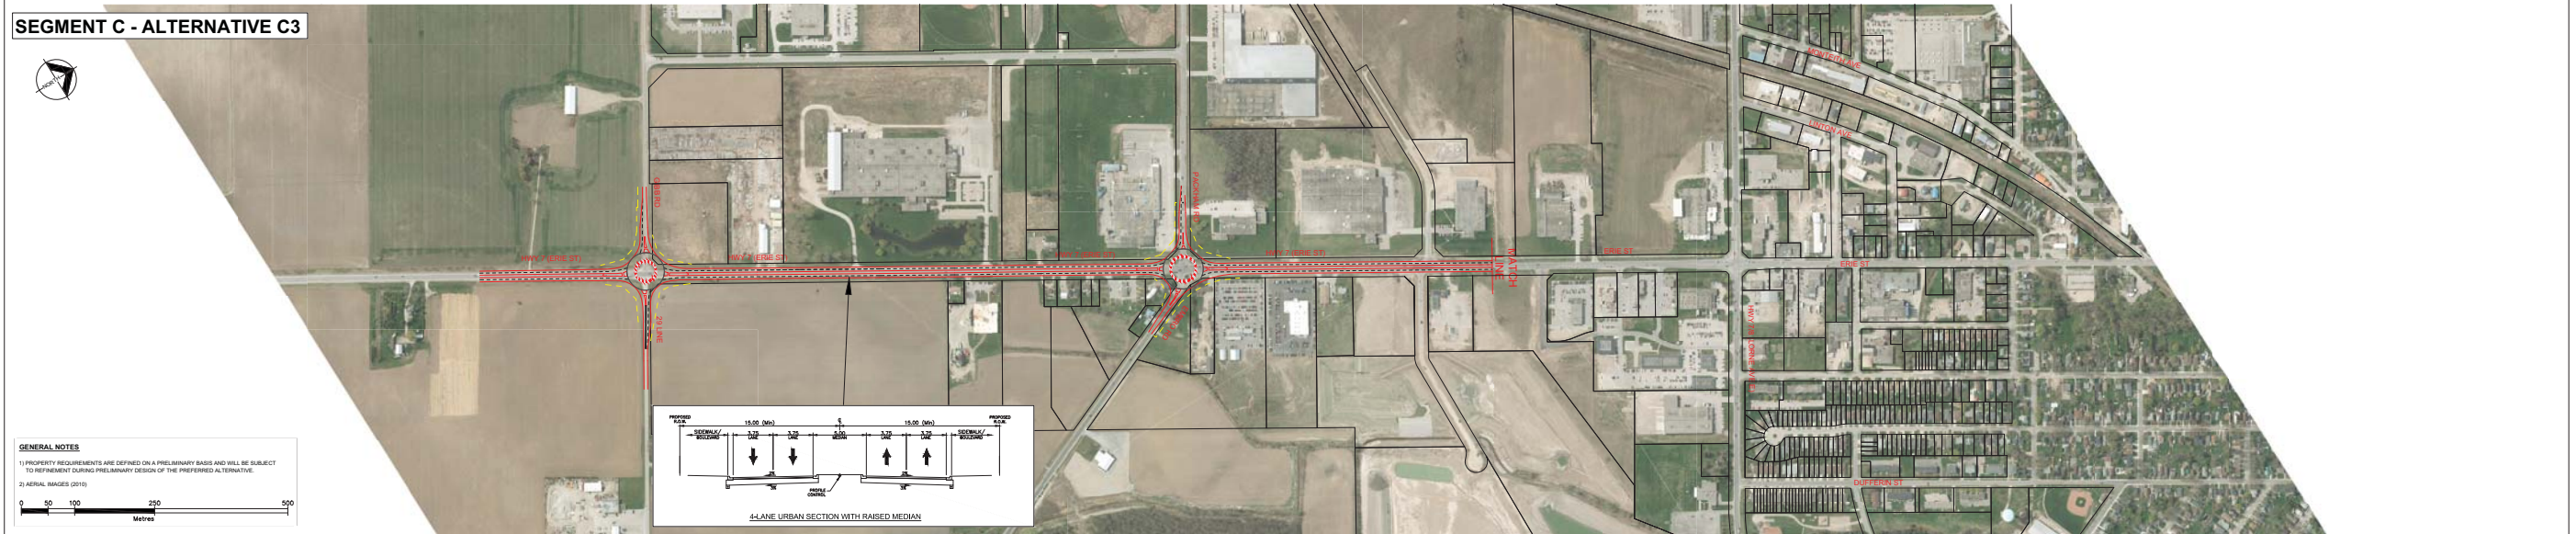

GENERAL NOTES  
1) PROPERTY REQUIREMENTS ARE DEFINED ON A PRELIMINARY BASIS AND WILL BE SUBJECT TO REFINEMENT DURING PRELIMINARY DESIGN OF THE PREFERRED ALTERNATIVE.  
2) AERIAL IMAGES (2015)